


宗 地 图

XDG(XQ)-2023-8号地块

单位: m · m²

3483.00-40543.75

320214002137GB00021

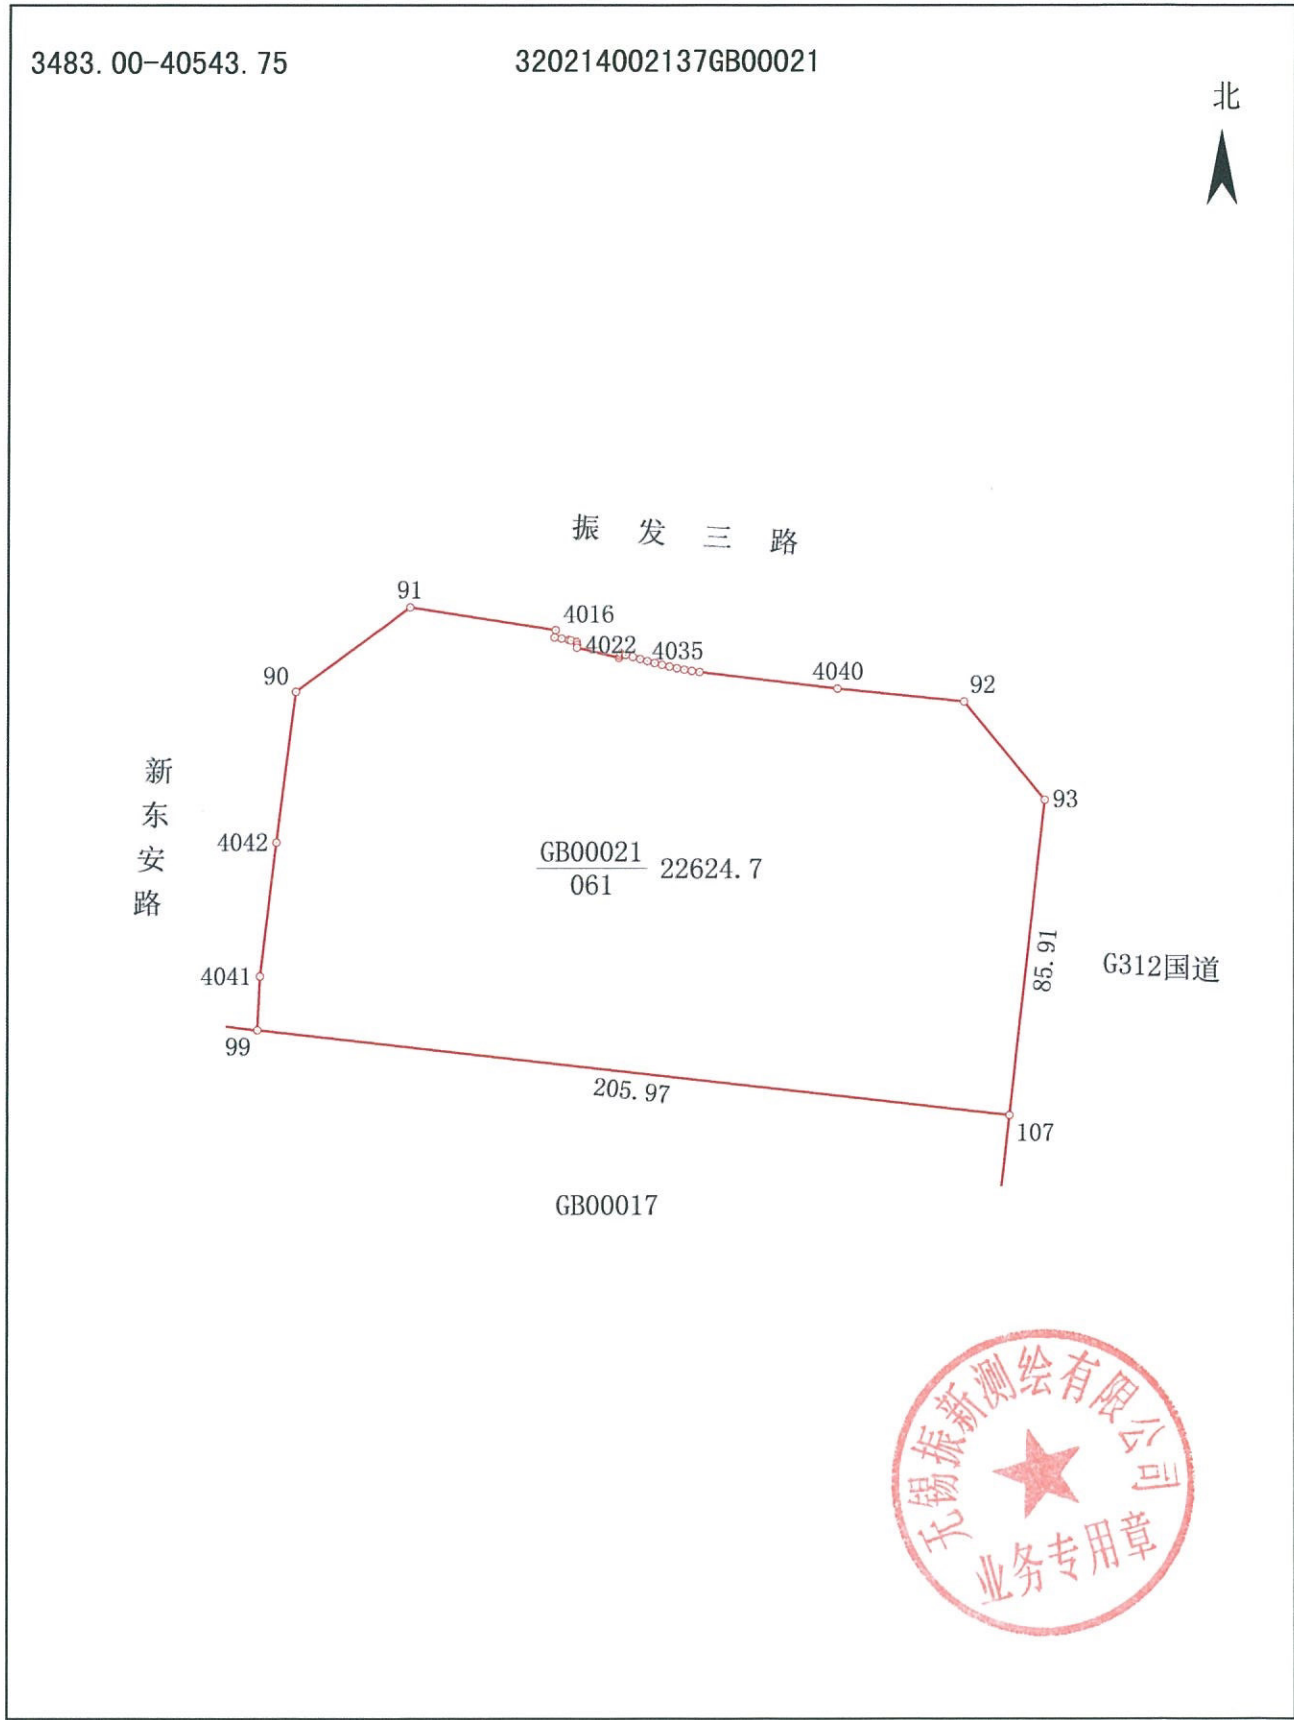

绘图员: 吴景宇

1:2000
审核员: 常鹏

2023年4月10日



界址点成果表

宗地号 320214002137GB00021					
权利人 XDG(XQ)-2023-8号地块					
宗地面积 (平方米) 22624.7			折合亩		33.94
界址点坐标					
顺序号	点号	坐 标		边 长 (m)	备 注
		X (m)	Y (m)		
1	90	3483207.801	40543785.010	38.61	
2	91	3483230.690	40543816.099	40.11	
3	4016	3483224.489	40543855.726	2.00	
4	4017	3483222.515	40543855.423	1.97	
5	4018	3483222.192	40543857.362	1.97	
6	4019	3483221.821	40543859.300	0.60	
7	4020	3483221.700	40543859.886	1.66	
8	4021	3483221.278	40543861.493	0.77	
9	4022	3483220.511	40543861.584	0.77	
10	4023	3483219.740	40543861.557	11.81	
11	4024	3483216.959	40543873.034	0.63	
12	4025	3483217.552	40543873.260	0.63	
13	4026	3483218.111	40543873.558	1.13	
14	4027	3483217.825	40543874.648	0.22	
15	4028	3483217.765	40543874.858	2.04	
16	4029	3483217.203	40543876.822	2.05	
17	4030	3483216.647	40543878.793	2.05	
18	4031	3483216.103	40543880.772	2.06	
19	4032	3483215.576	40543882.759	2.06	
20	4033	3483215.073	40543884.756	2.06	
21	4034	3483214.598	40543886.762	2.06	

界址点成果表

宗地号 320214002137GB00021					
权利人 XDG(XQ)-2023-8号地块					
宗地面积 (平方米) 22624.7			折合亩		33.94
界址点坐标					
顺序号	点号	坐标		边长 (m)	备注
		X (m)	Y (m)		
21	4034	3483214.598	40543886.762	2.06	
22	4035	3483214.159	40543888.780	2.07	
23	4036	3483213.760	40543890.809	2.07	
24	4037	3483213.408	40543892.850	2.08	
25	4038	3483213.108	40543894.904	0.03	
26	4039	3483213.104	40543894.938	37.72	
27	4040	3483208.583	40543932.387	34.82	
28	92	3483205.092	40543967.032	34.53	
29	93	3483178.446	40543988.992	85.91	
30	107	3483093.077	40543979.365	205.97	
31	99	3483116.161	40543774.692	14.57	
32	4041	3483130.718	40543775.386	36.51	
33	4042	3483166.964	40543779.802	41.17	
34	90	3483207.801	40543785.010		