


# 宗 地 图

XDG-2018-52号A地块

单位: m · m<sup>2</sup>

3484.75-40534.00,  
3484.75-40534.25,  
3485.00-40534.00

320292004105GB00061

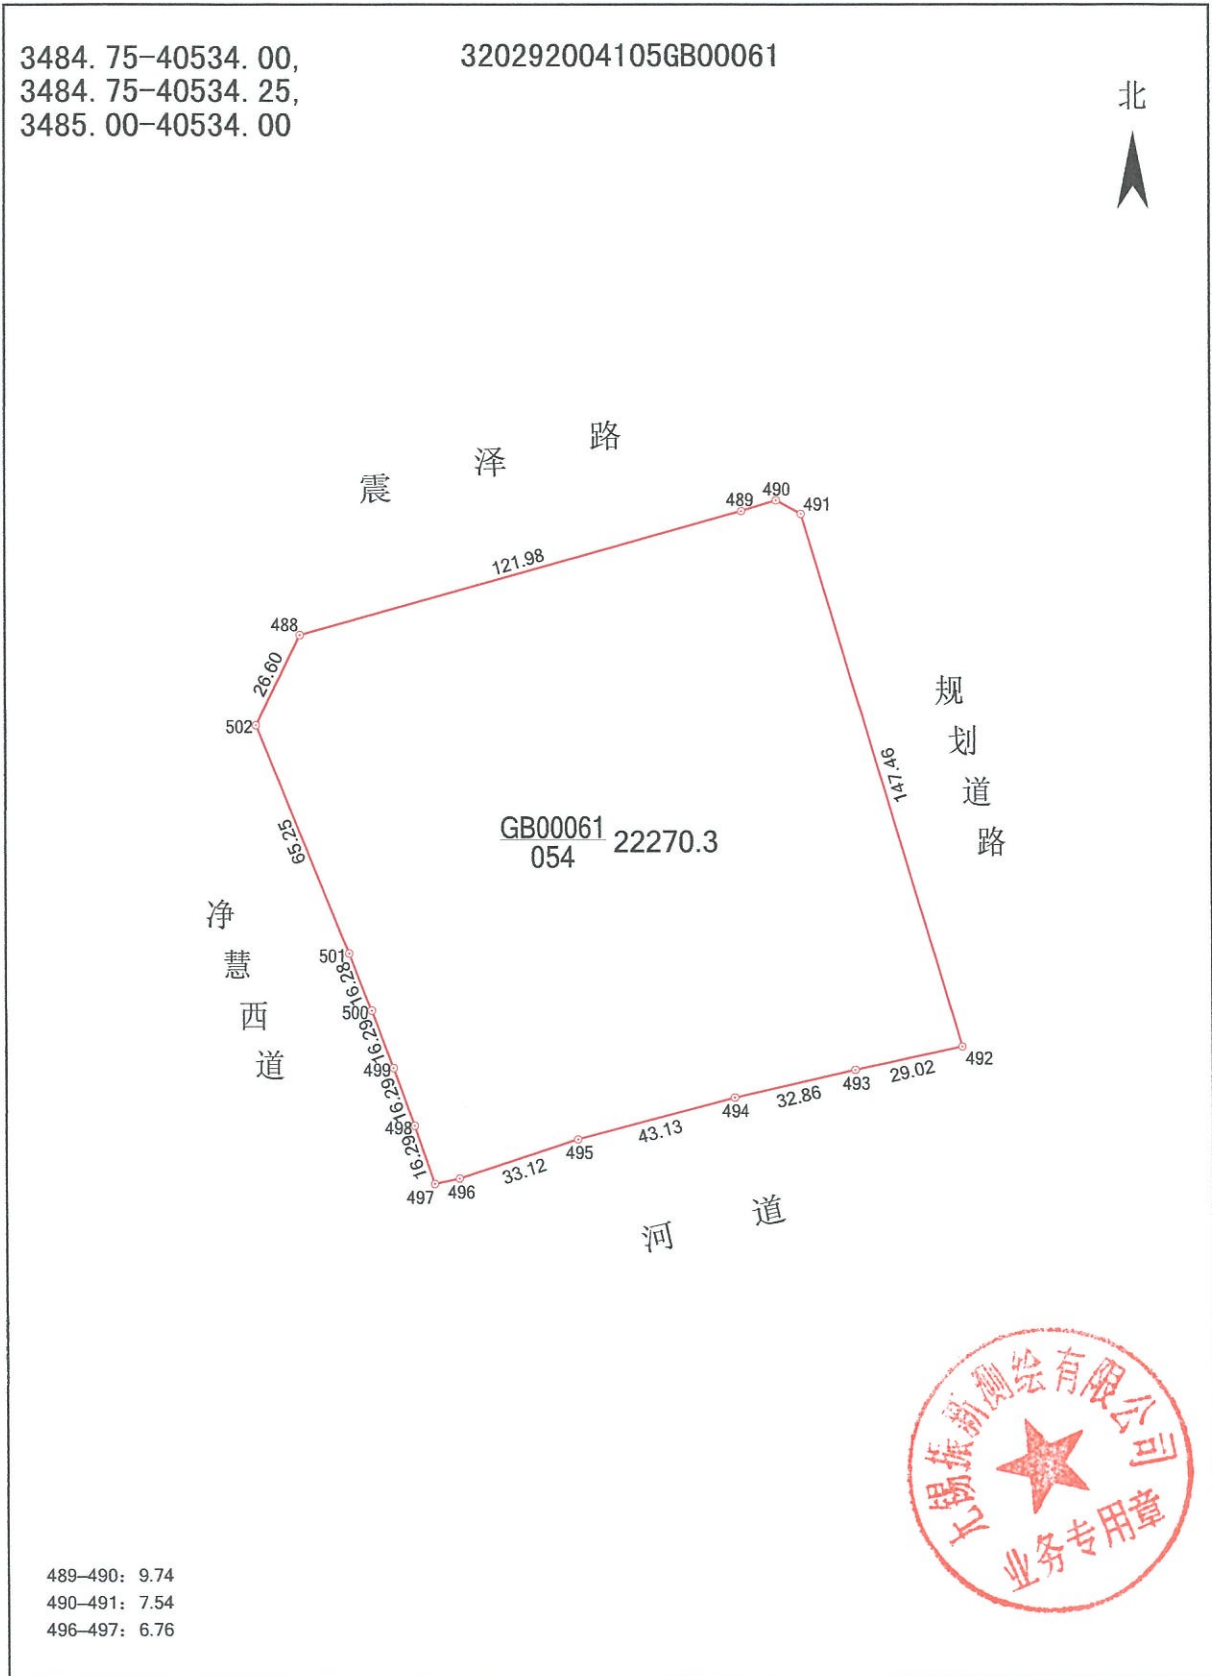

489-490: 9.74  
490-491: 7.54  
496-497: 6.76



绘图员: 吴景宇

1:2000  
审核员: 常鹏

2018年11月28日

## 界址点成果表

宗地号 320292004105GB00061

权利人 XDG-2018-52号A地块

宗地面积 (平方米) 22270.3

折合亩

### 界址点坐标

顺序号	点号	坐标		边长 (m)	备注
		X (m)	Y (m)		
1	488	3484981.332	40534124.776	121.98	
2	489	3485014.070	40534242.277	9.74	
3	490	3485016.960	40534251.581	7.54	
4	491	3485013.314	40534258.185	147.46	
5	492	3484871.995	40534300.292	29.02	
6	493	3484865.900	40534271.916	32.86	
7	494	3484858.604	40534239.879	43.13	
8	495	3484847.602	40534198.180	33.12	
9	496	3484837.293	40534166.709	6.76	
10	497	3484835.888	40534160.097	16.29	
11	498	3484851.297	40534154.825	16.29	
12	499	3484866.621	40534149.309	16.29	
13	500	3484881.855	40534143.551	16.28	
14	501	3484896.988	40534137.554	65.25	
15	502	3484957.458	40534113.038	26.60	
16	488	3484981.332	40534124.776		


# 宗 地 图

XDG-2018-52号B地块

单位: m · m<sup>2</sup>

3484.75-40534.25,  
3485.00-40534.25

320292004105GB00062

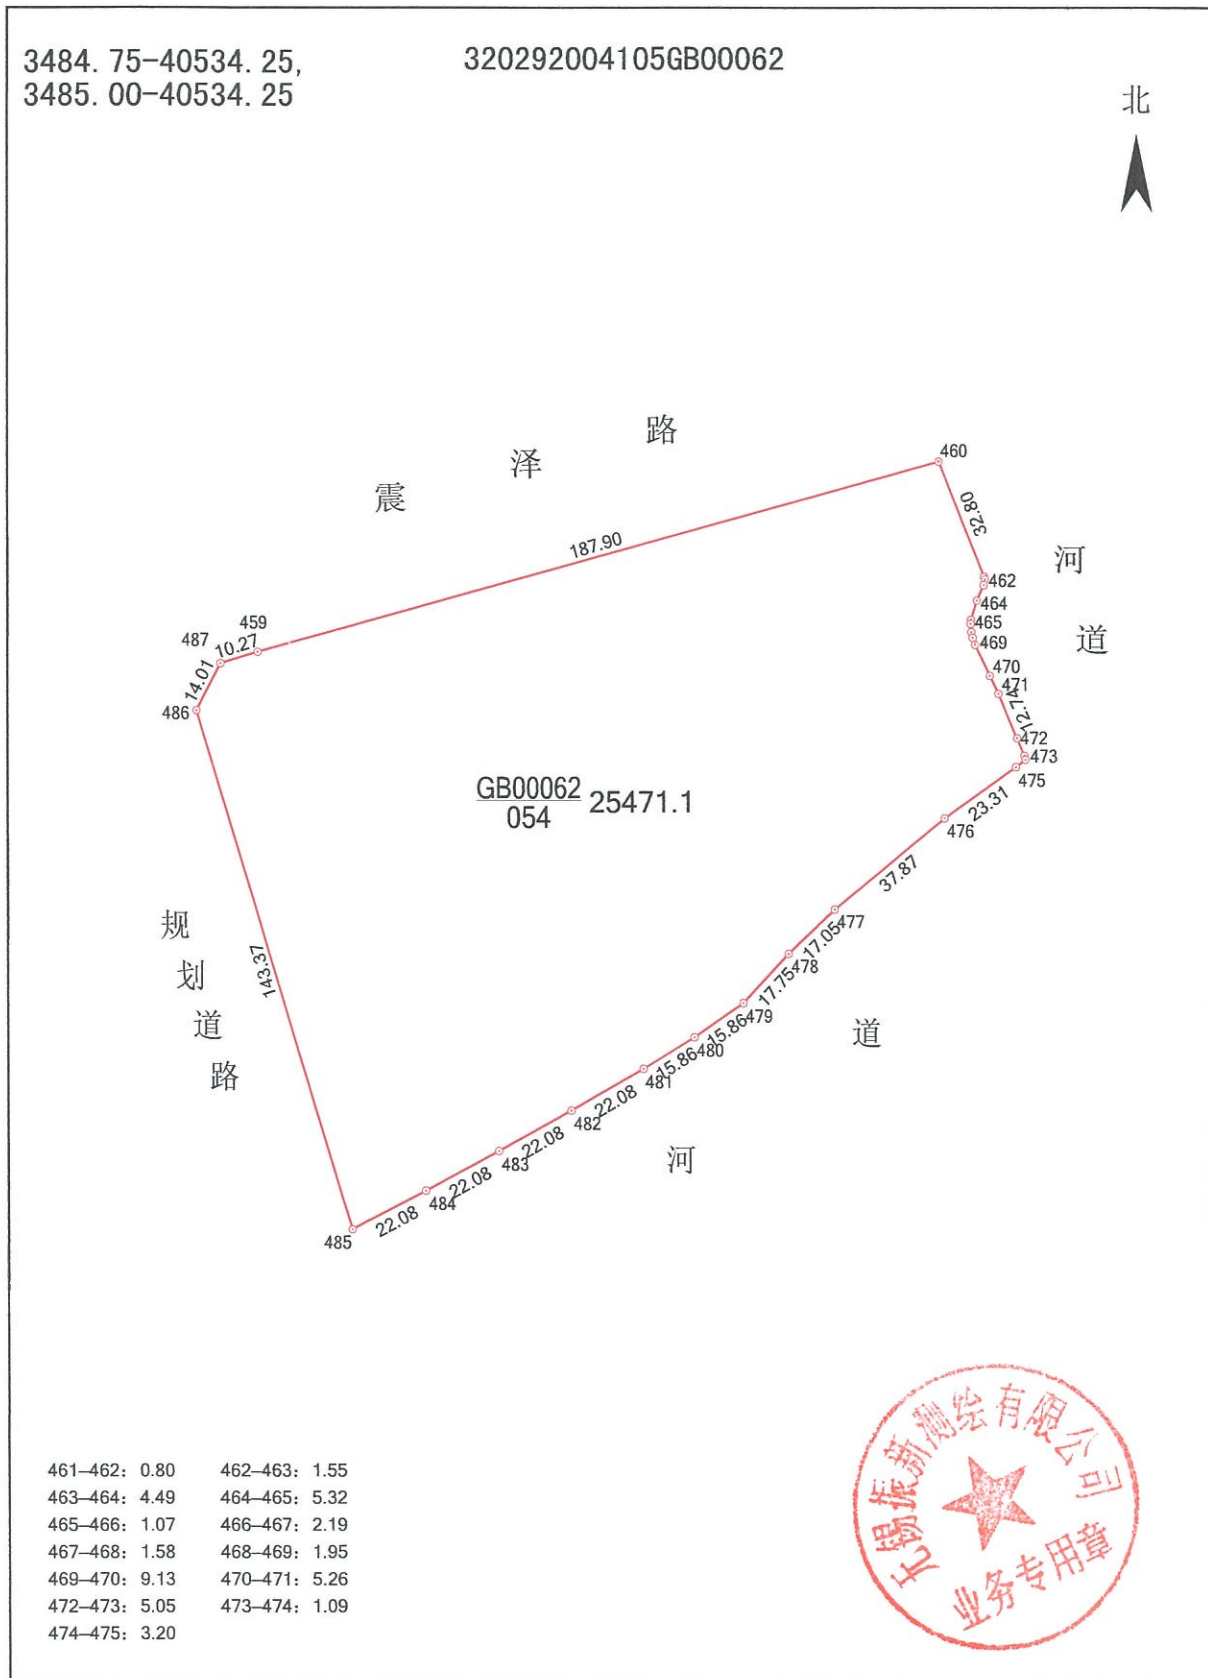

461-462: 0.80	462-463: 1.55
463-464: 4.49	464-465: 5.32
465-466: 1.07	466-467: 2.19
467-468: 1.58	468-469: 1.95
469-470: 9.13	470-471: 5.26
472-473: 5.05	473-474: 1.09
474-475: 3.20	

绘图员: 吴景宇

1:2000  
审核员: 常鹏

2018年11月28日

## 界址点成果表

宗地号 320292004105GB00062

权利人 XDG-2018-52号B地块

宗地面积 (平方米) 25471.1

折合亩

### 界址点坐标

顺序号	点号	坐 标		边 长 (m)	备 注
		X (m)	Y (m)		
1	459	3485029.183	40534290.918	187.90	
2	460	3485079.614	40534471.921	32.80	
3	461	3485049.079	40534483.904	0.80	
4	462	3485048.324	40534484.177	1.55	
5	463	3485046.818	40534483.804	4.49	
6	464	3485042.722	40534481.973	5.32	
7	465	3485037.634	40534480.417	1.07	
8	466	3485036.571	40534480.318	2.19	
9	467	3485034.392	40534480.494	1.58	
10	468	3485032.849	40534480.817	1.95	
11	469	3485031.012	40534481.467	9.13	
12	470	3485022.763	40534485.386	5.26	
13	471	3485017.997	40534487.604	12.74	
14	472	3485006.225	40534492.478	5.05	
15	473	3485001.554	40534494.412	1.09	
16	474	3485000.499	40534494.693	3.20	
17	475	3484998.551	40534492.153	23.31	

## 界址点成果表

宗地号 320292004105GB00062

权利人 XDG-2018-52号B地块

宗地面积 (平方米) 25471.1

折合亩

### 界址点坐标

顺序号	点号	坐标		边长 (m)	备注
		X (m)	Y (m)		
17	475.00	3484998.551	40534492.153	23.31	
18	476.00	3484985.009	40534473.185	37.87	
19	477	3484960.911	40534443.974	17.05	
20	478	3484949.091	40534431.679	17.75	
21	479	3484936.066	40534419.626	15.86	
22	480	3484927.044	40534406.588	15.86	
23	481	3484918.698	40534393.106	22.08	
24	482	3484907.685	40534373.967	22.08	
25	483	3484896.942	40534354.674	22.08	
26	484	3484886.472	40534335.233	22.08	
27	485	3484876.276	40534315.646	143.37	
28	486	3485013.676	40534274.705	14.01	
29	487	3485026.136	40534281.109	10.27	
30	459	3485029.183	40534290.918		