

# 宗 地 图


XDG-2019-26号地块

单位: m · m<sup>2</sup>

3492.50-40531.50

320292003206GB00022

北

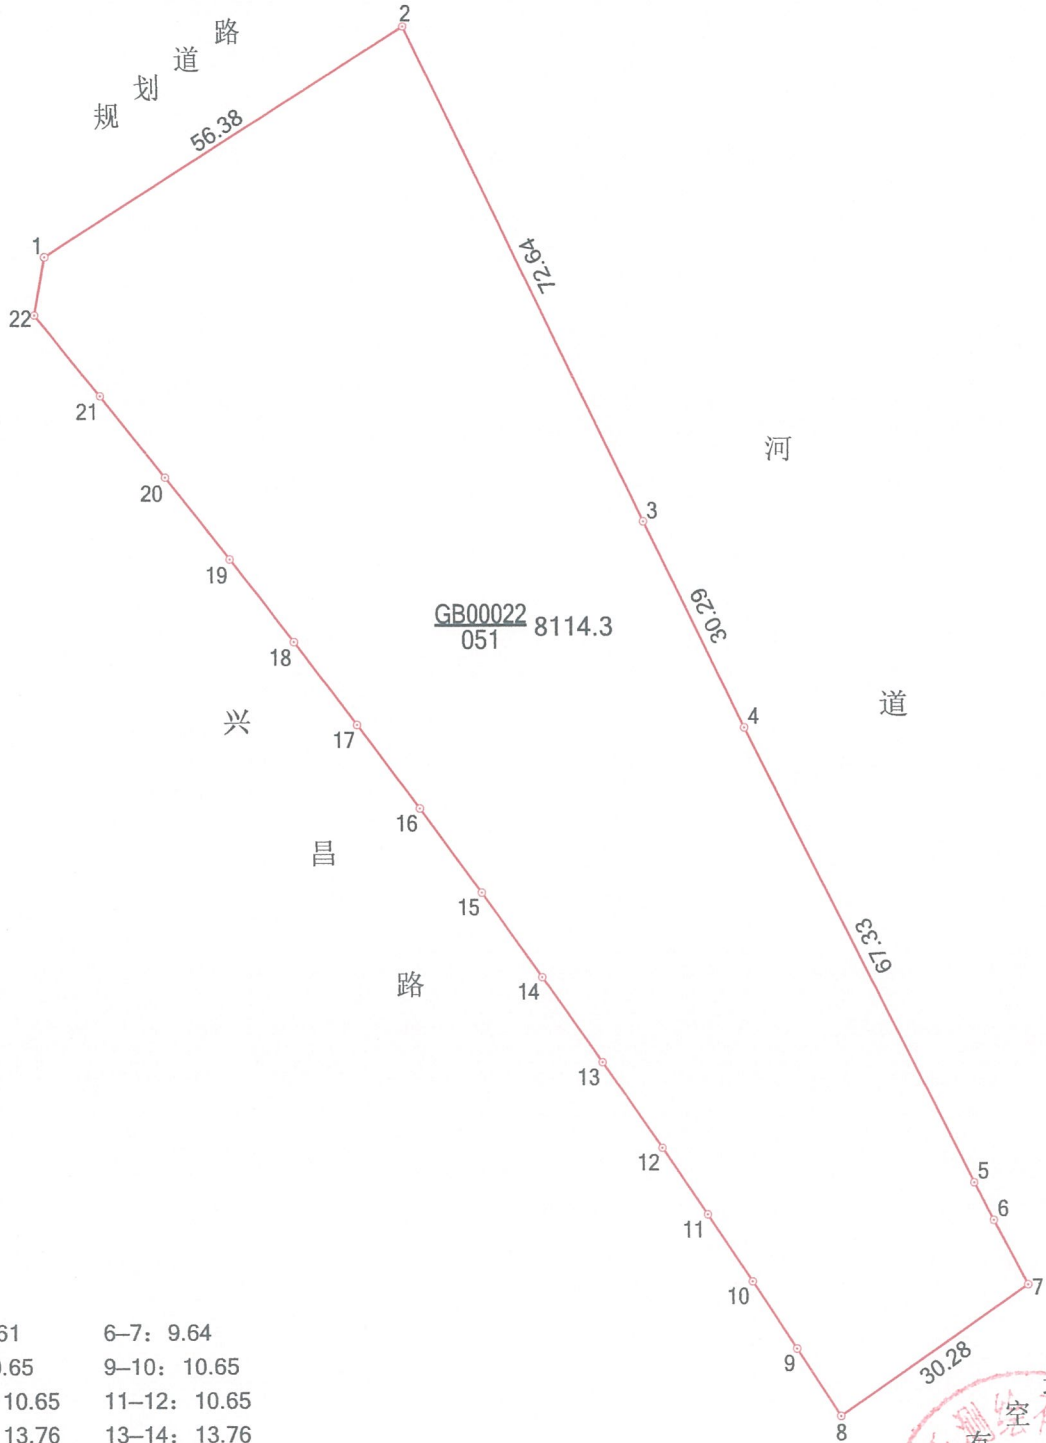

- |              |              |
|--------------|--------------|
| 5-6: 5.61    | 6-7: 9.64    |
| 8-9: 10.65   | 9-10: 10.65  |
| 10-11: 10.65 | 11-12: 10.65 |
| 12-13: 13.76 | 13-14: 13.76 |
| 14-15: 13.76 | 15-16: 13.76 |
| 16-17: 13.76 | 17-18: 13.76 |
| 18-19: 13.76 | 19-20: 13.76 |
| 20-21: 13.76 | 21-22: 13.76 |
| 22-1: 7.79   |              |



1:1000

绘图员: 吴景宇

审核员: 常鹏

2019年7月17日

### 界址点成果表

宗地号 320292003206GB00022

权利人 XDG-2019-26号地块

宗地面积（平方米） 8114.3

#### 界址点坐标

顺序号	点号	坐标		边长 (m)	备注
		X (m)	Y (m)		
1	1	3492709.039	40531592.939	56.38	
2	2	3492739.418	40531640.439	72.64	
3	3	3492674.004	40531672.014	30.29	
4	4	3492646.744	40531685.228	67.33	
5	5	3492586.488	40531715.261	5.61	
6	6	3492581.504	40531717.841	9.64	
7	7	3492572.980	40531722.338	30.28	
8	8	3492555.706	40531697.467	10.65	
9	9	3492564.657	40531691.690	10.65	
10	10	3492573.567	40531685.850	10.65	
11	11	3492582.436	40531679.948	10.65	
12	12	3492591.265	40531673.985	13.76	
13	13	3492602.602	40531666.195	13.76	
14	14	3492613.869	40531658.304	13.76	
15	15	3492625.065	40531650.311	13.76	
16	16	3492636.189	40531642.218	13.76	
17	17	3492647.240	40531634.026	13.76	
18	18	3492658.217	40531625.735	13.76	
19	19	3492669.118	40531617.346	13.76	
20	20	3492679.945	40531608.859	13.76	
21	21	3492690.694	40531600.275	13.76	

