


# 宗 地 图

XDG-2021-61号地块

单位: m · m<sup>2</sup>

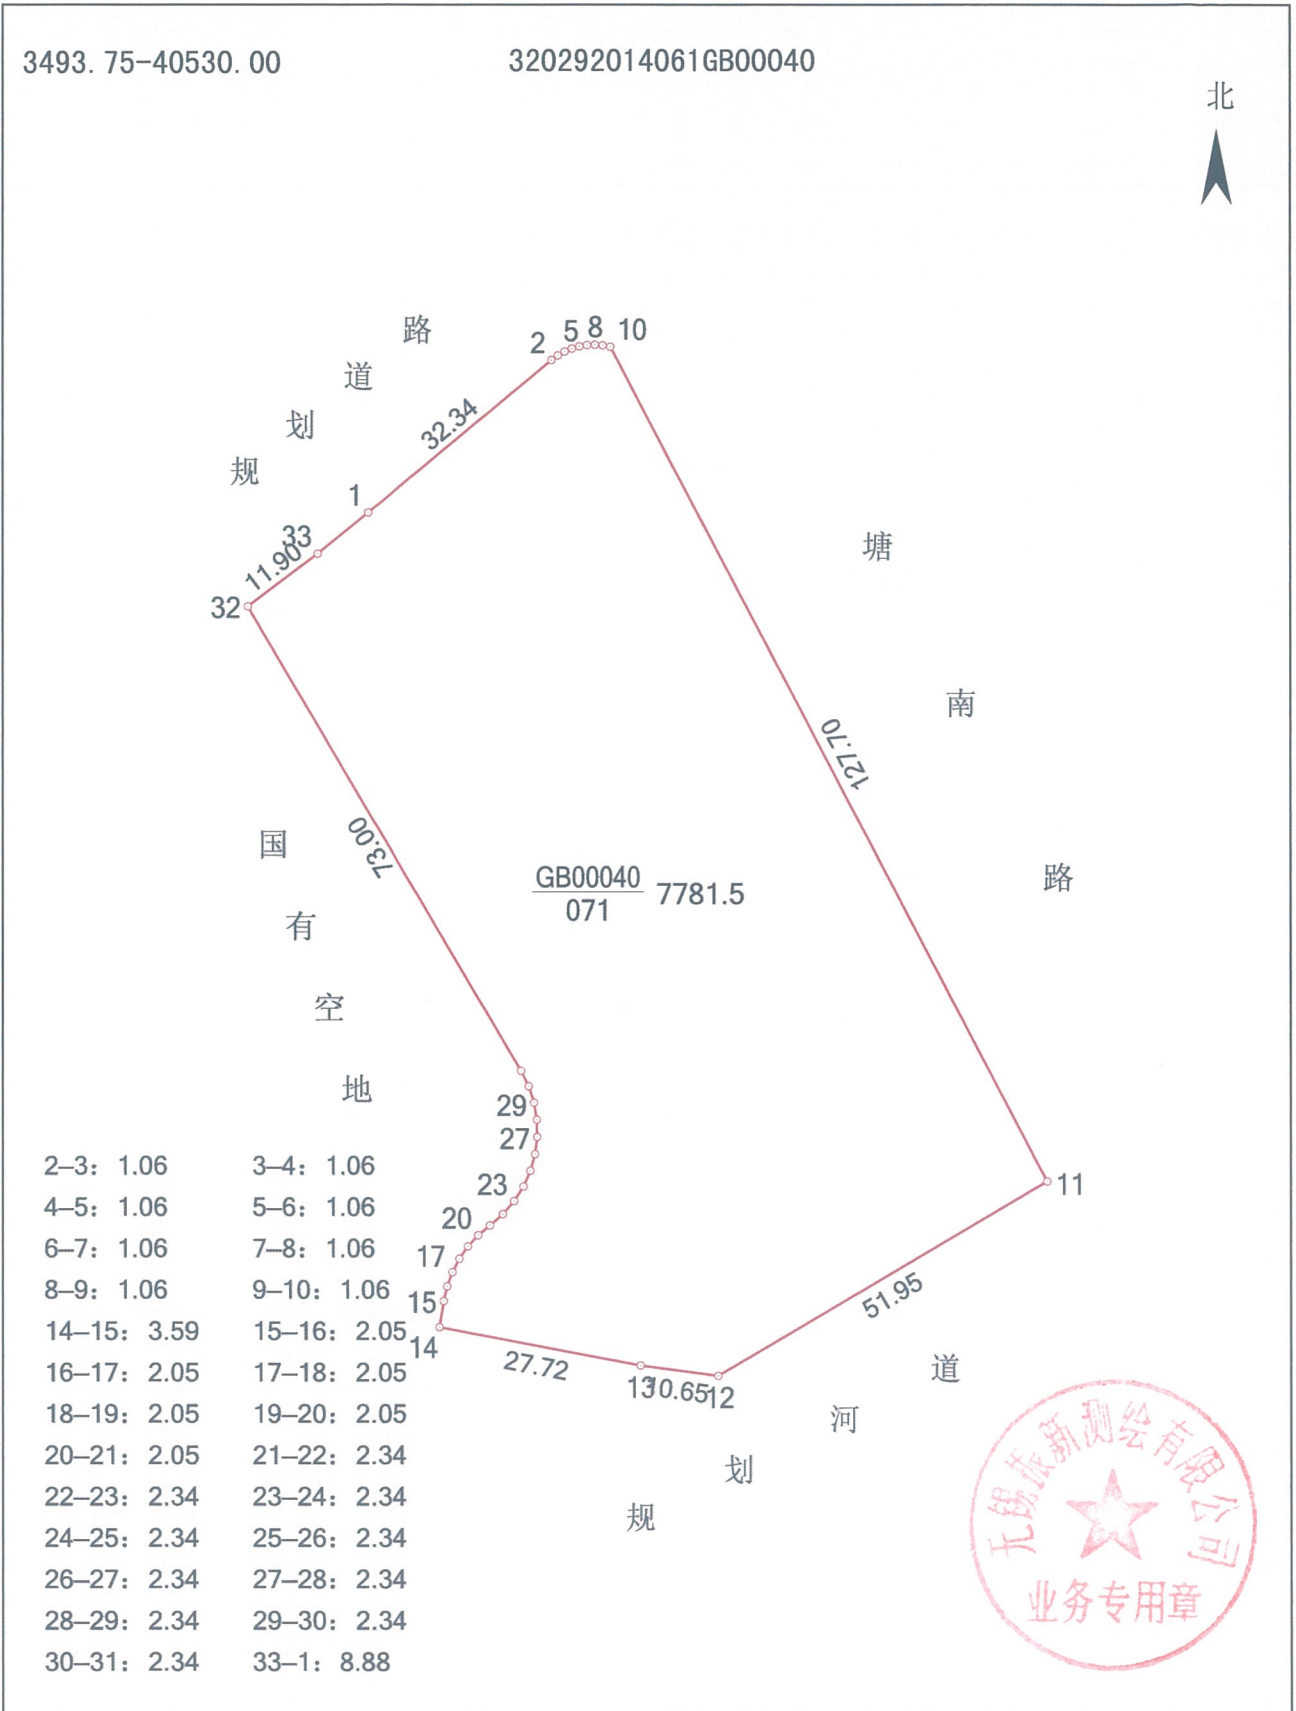

绘图员: 吴景宇

1:1000  
审核员: 常鹏

2021年8月20日



## 界址点成果表

宗地号 320292014061GB00040

权利人 XDG-2021-61号

宗地面积（平方米） 7781.5

折合亩

11.67

### 界址点坐标

顺序号	点号	坐标		边长 (m)	备注
		X (m)	Y (m)		
1	1	3493872.165	40530046.647	32.34	
2	2	3493892.819	40530071.529	1.06	
3	3	3493893.445	40530072.381	1.06	
4	4	3493893.967	40530073.299	1.06	
5	5	3493894.377	40530074.273	1.06	
6	6	3493894.671	40530075.287	1.06	
7	7	3493894.844	40530076.330	1.06	
8	8	3493894.893	40530077.385	1.06	
9	9	3493894.819	40530078.439	1.06	
10	10	3493894.621	40530079.477	127.70	
11	11	3493781.521	40530138.773	51.95	
12	12	3493755.179	40530093.999	10.65	
13	13	3493756.609	40530083.449	27.72	
14	14	3493761.790	40530056.218	3.59	
15	15	3493765.332	40530056.798	2.05	
16	16	3493767.328	40530057.257	2.05	
17	17	3493769.248	40530057.967	2.05	
18	18	3493771.062	40530058.917	2.05	
19	19	3493772.739	40530060.091	2.05	
20	20	3493774.253	40530061.470	2.05	
21	21	3493775.579	40530063.030	2.34	

## 界址点成果表

宗地号 320292014061GB00040

权利人 XDG-2021-61号

宗地面积（平方米） 7781.5

折合亩

11.67

### 界址点坐标

顺序号	点号	坐标		边长 (m)	备注
		X (m)	Y (m)		
21	21	3493775.579	40530063.030	2.34	
22	22	3493777.109	40530064.798	2.34	
23	23	3493778.880	40530066.325	2.34	
24	24	3493780.855	40530067.577	2.34	
25	25	3493782.991	40530068.527	2.34	
26	26	3493785.243	40530069.156	2.34	
27	27	3493787.563	40530069.451	2.34	
28	28	3493789.901	40530069.404	2.34	
29	29	3493792.206	40530069.017	2.34	
30	30	3493794.431	40530068.297	2.34	
31	31	3493796.528	40530067.262	73.00	
32	32	3493859.434	40530030.232	11.90	
33	33	3493866.593	40530039.732	8.88	
34	1	3493872.165	40530046.647		