

# 宗 地 图

联福路与大成路交叉口西北侧地块

单位: m · m<sup>2</sup>


H51H020016

320205108030GB10077

北



厚丰路

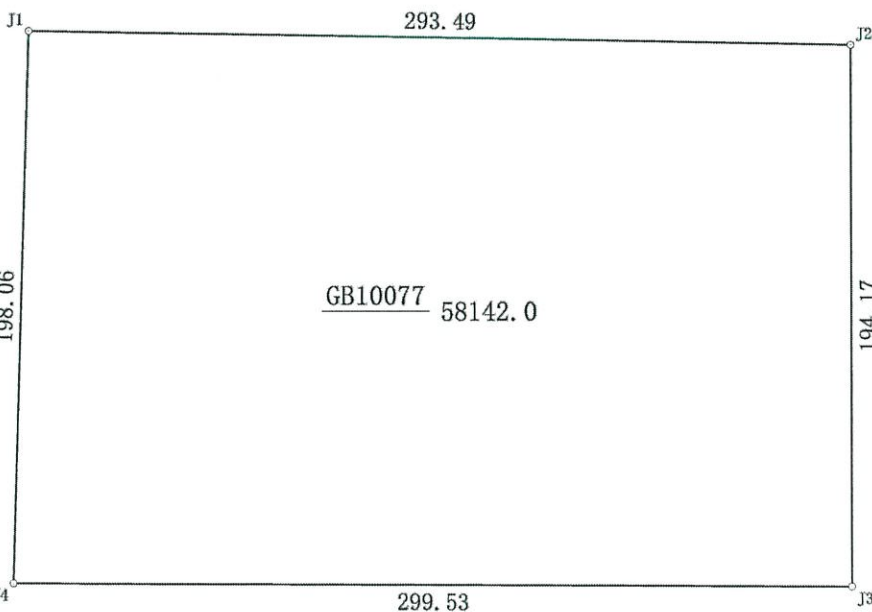

联谦路

联福路

空地



绘图员: 邹梁栋

1:2500  
审核员: 华秀兵



# 宗 地 图

联福路与大成路交叉口西北侧地块

单位: m · m<sup>2</sup>


H51H020016

320205108030GX00001

北



地下空间

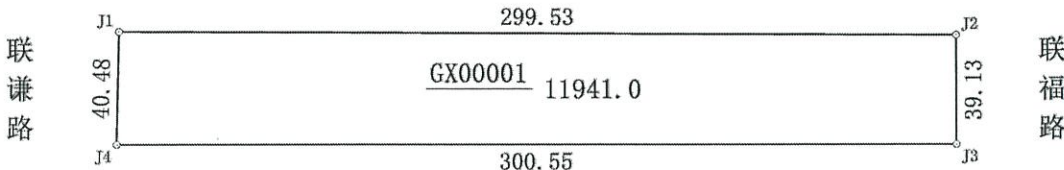

地下空间



绘图员: 邹梁栋


1:2500  
审核员: 华秀兵



# 宗 地 图

联福路与大成路交叉口西北侧地块

单位: m · m<sup>2</sup>

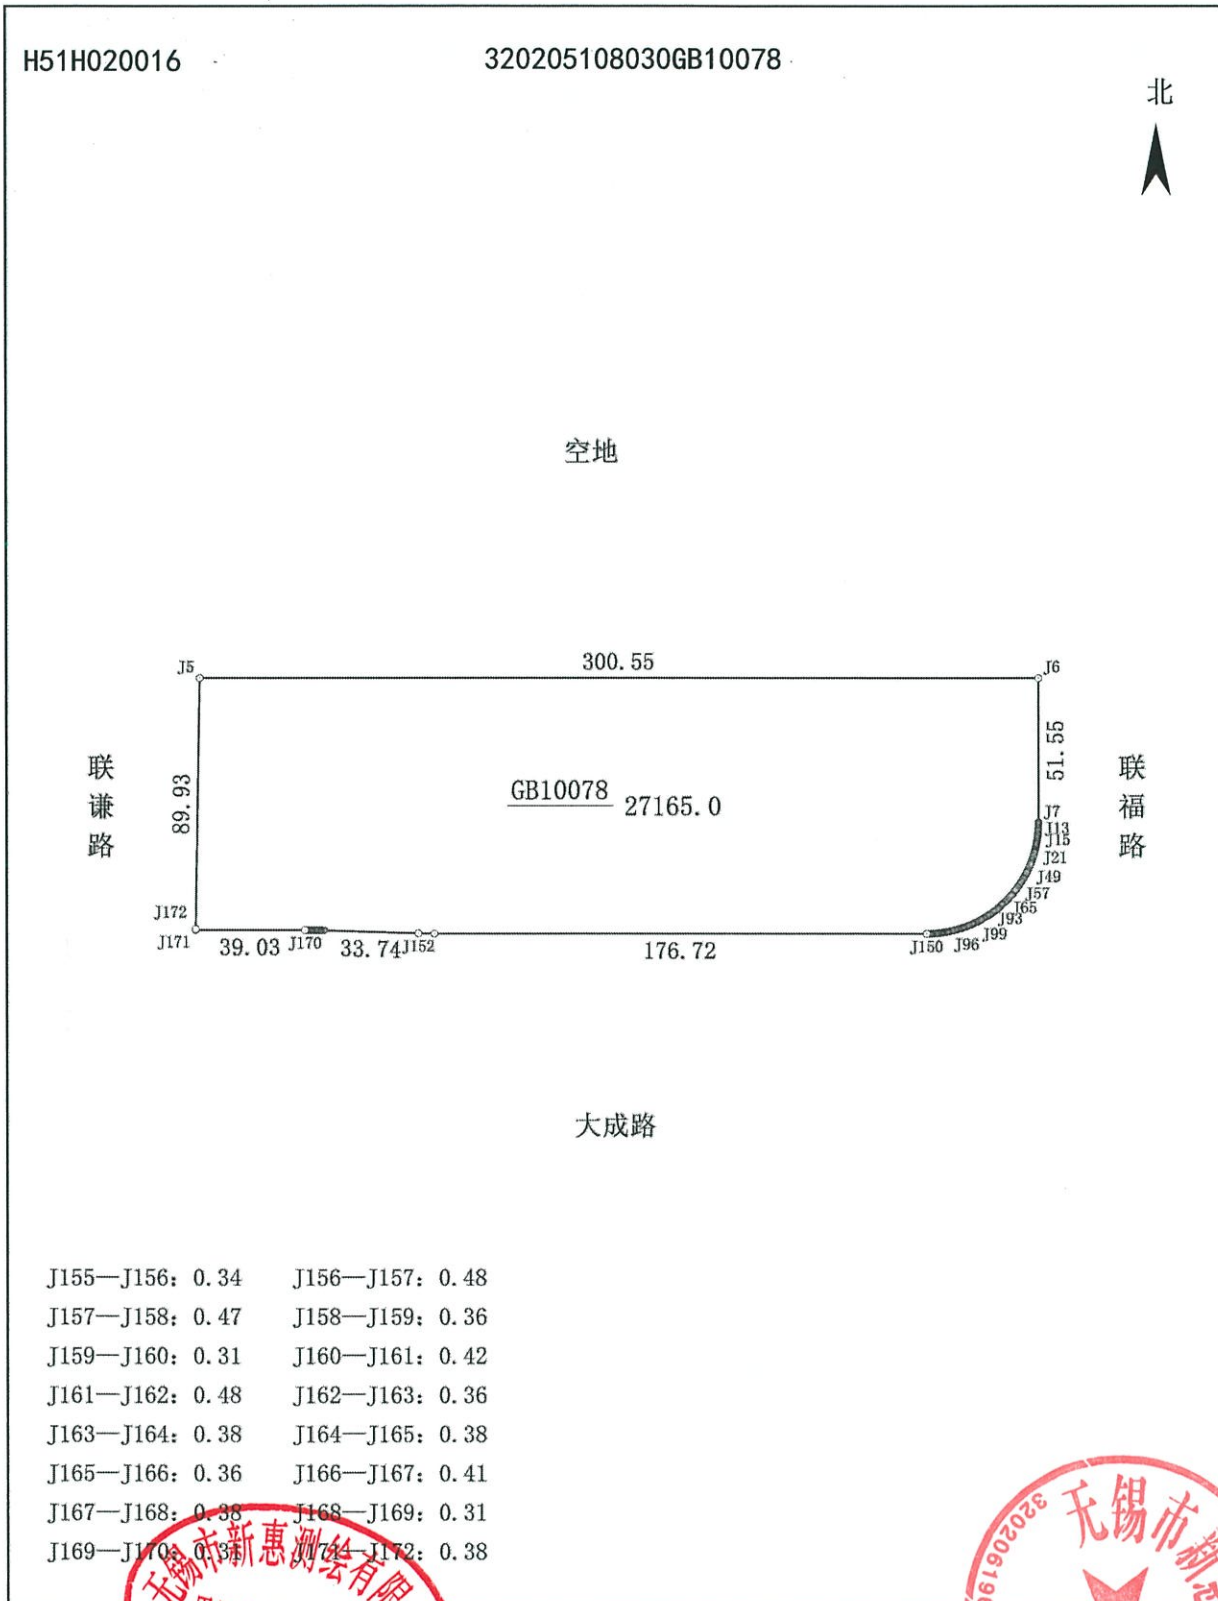

绘图员: 邹集林

1:2500  
审核员: 华秀兵

