


# 园区一路（北岸路-G312）工程规划方案批前公示图

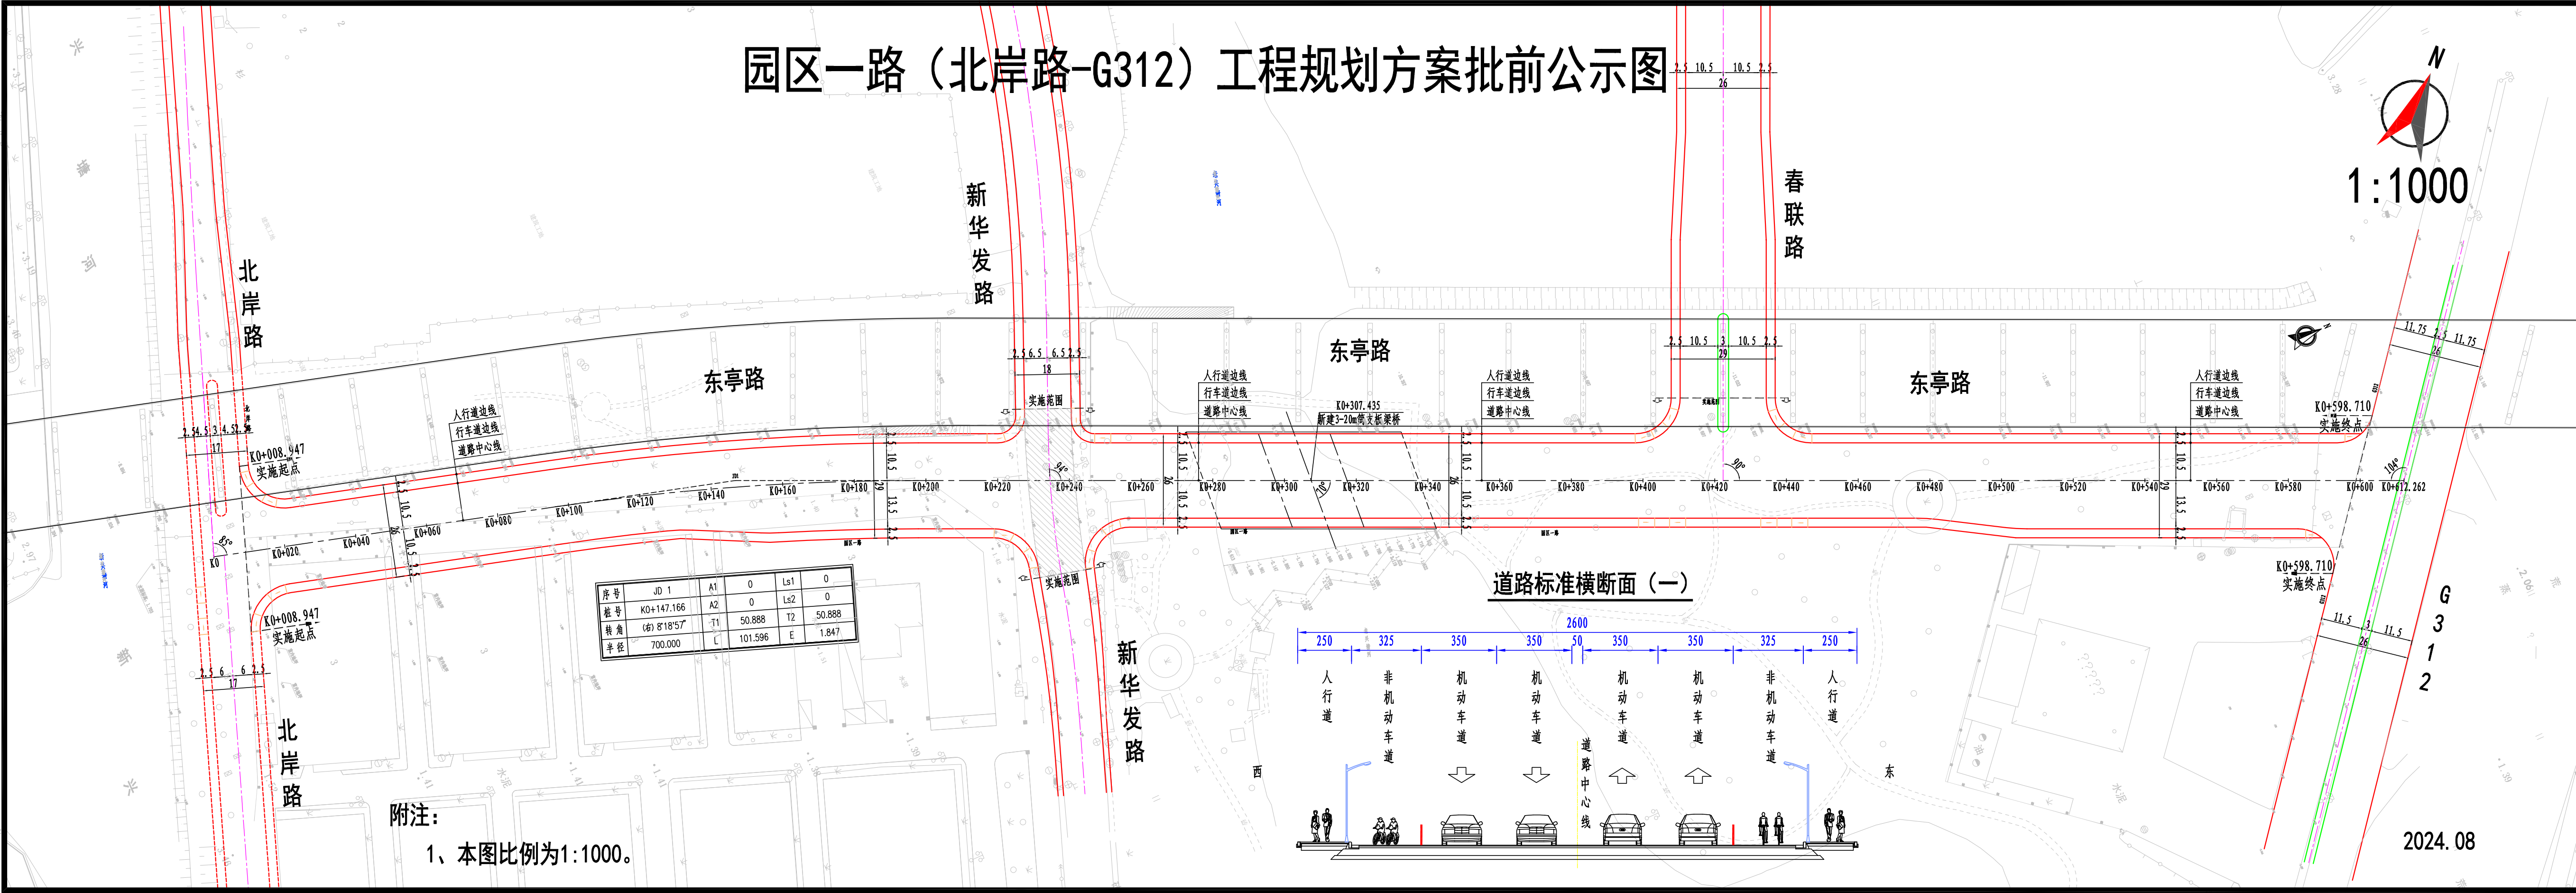

附注：  
1、本图比例为1:1000。

2024.08