


宗 地 图

493.75-40542.25 320292005156GB00007
493.75-40542.50
494.00-40542.50

北

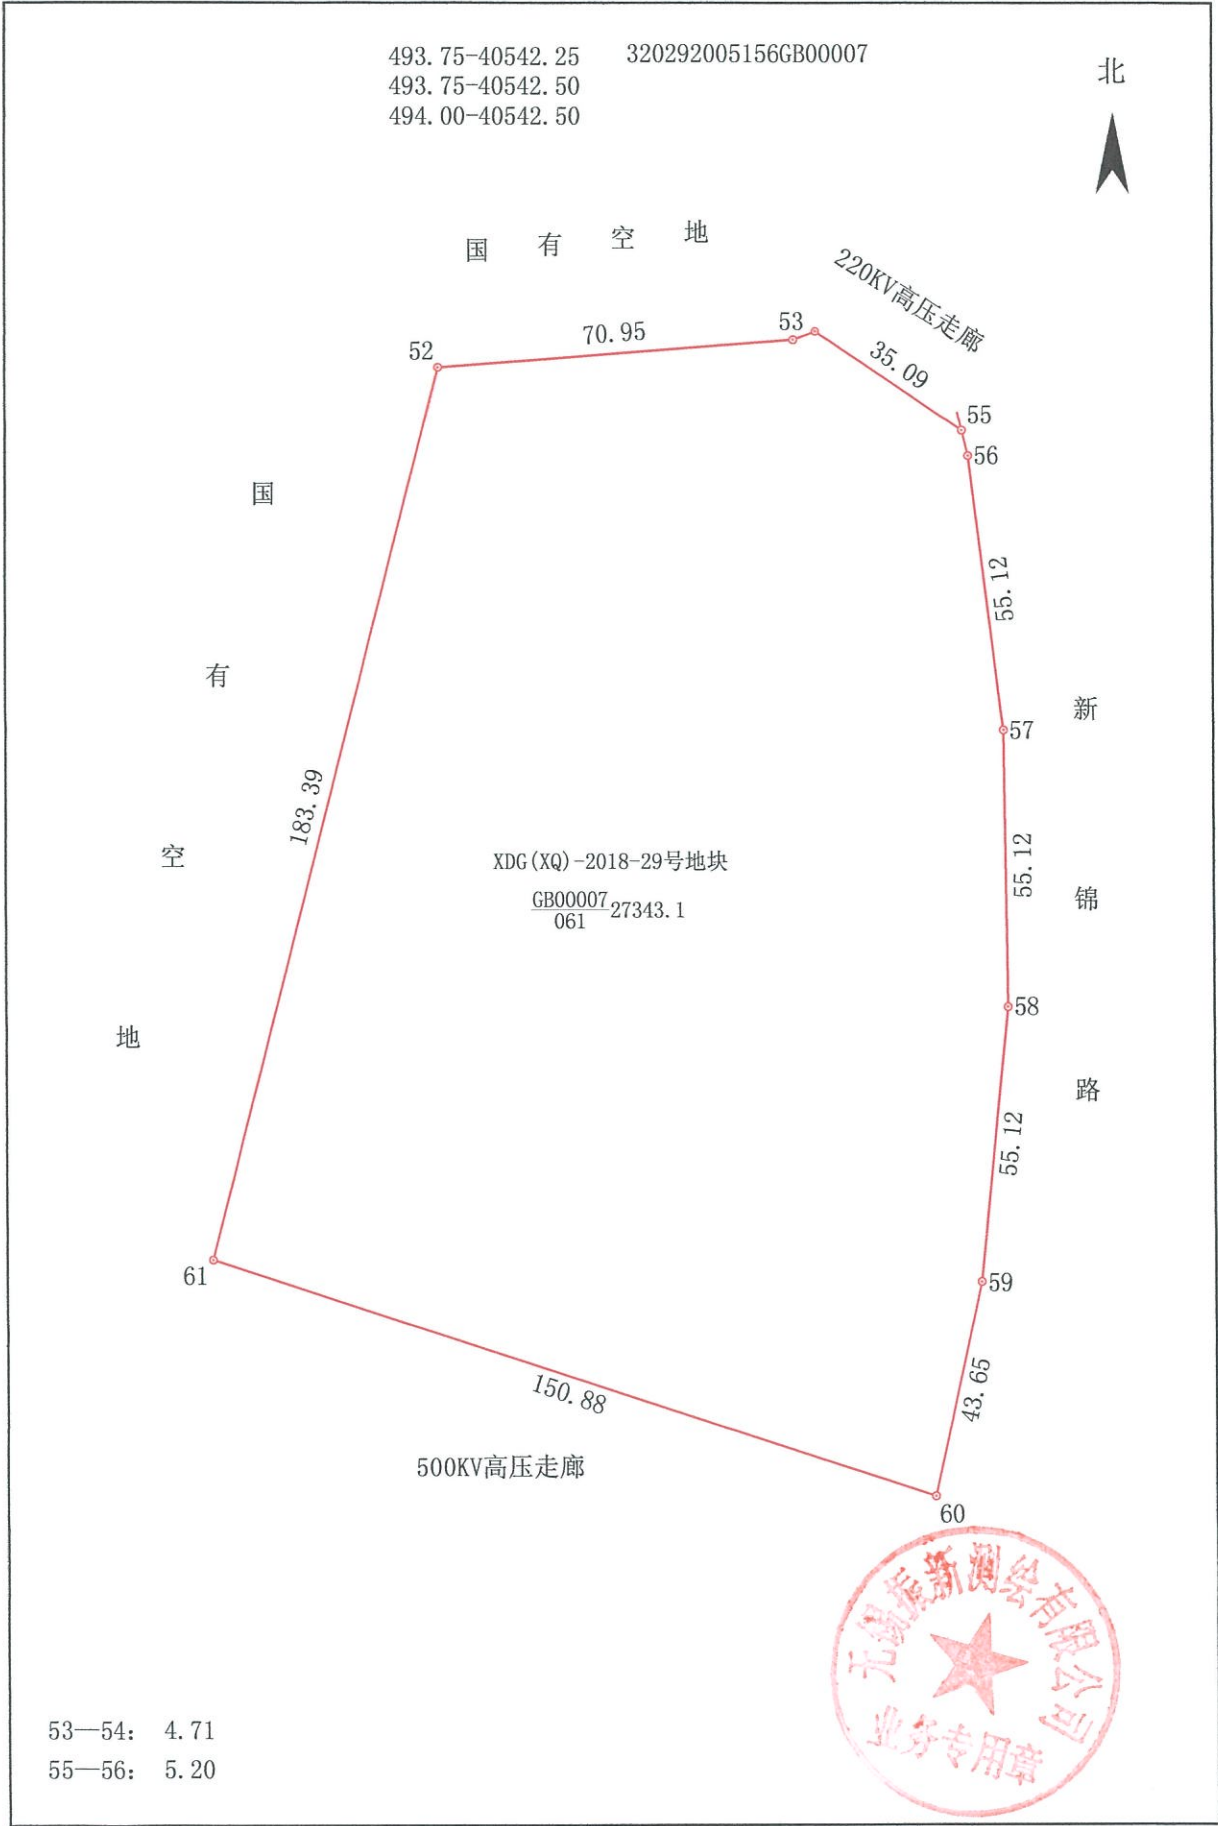

53—54: 4.71
55—56: 5.20



1:1500

绘图员: 杨程

审核员: 常鹏

2018年07月10日

界址点成果表

宗地号 320292005156GB00007

权利人 XDG(XQ)-2018-29号地块

宗地面积 (平方米) 27343.1

折合亩

41.01

界址点坐标

顺序号	点名	坐标		边长 (m)	备注
		X (m)	Y (m)		
1	52	3494076.800	40542530.703	70.95	
2	53	3494082.317	40542601.442	4.71	
3	54	3494083.977	40542605.848	35.09	
4	55	3494064.271	40542634.884	5.20	
5	56	3494059.216	40542636.119	55.12	
6	57	3494004.531	40542643.040	55.12	
7	58	3493949.413	40542643.711	55.12	
8	59	3493894.576	40542638.124	43.65	
9	60	3493851.931	40542628.800	150.88	
10	61	3493899.078	40542485.476	183.39	
11	52	3494076.800	40542530.703		