


宗 地 图

XDG (XQ) 2018-38号地块

单位: $m \cdot m^2$

3489.75-40538.50,
3489.75-40538.75,
3490.00-40538.50

320292001198GB00025

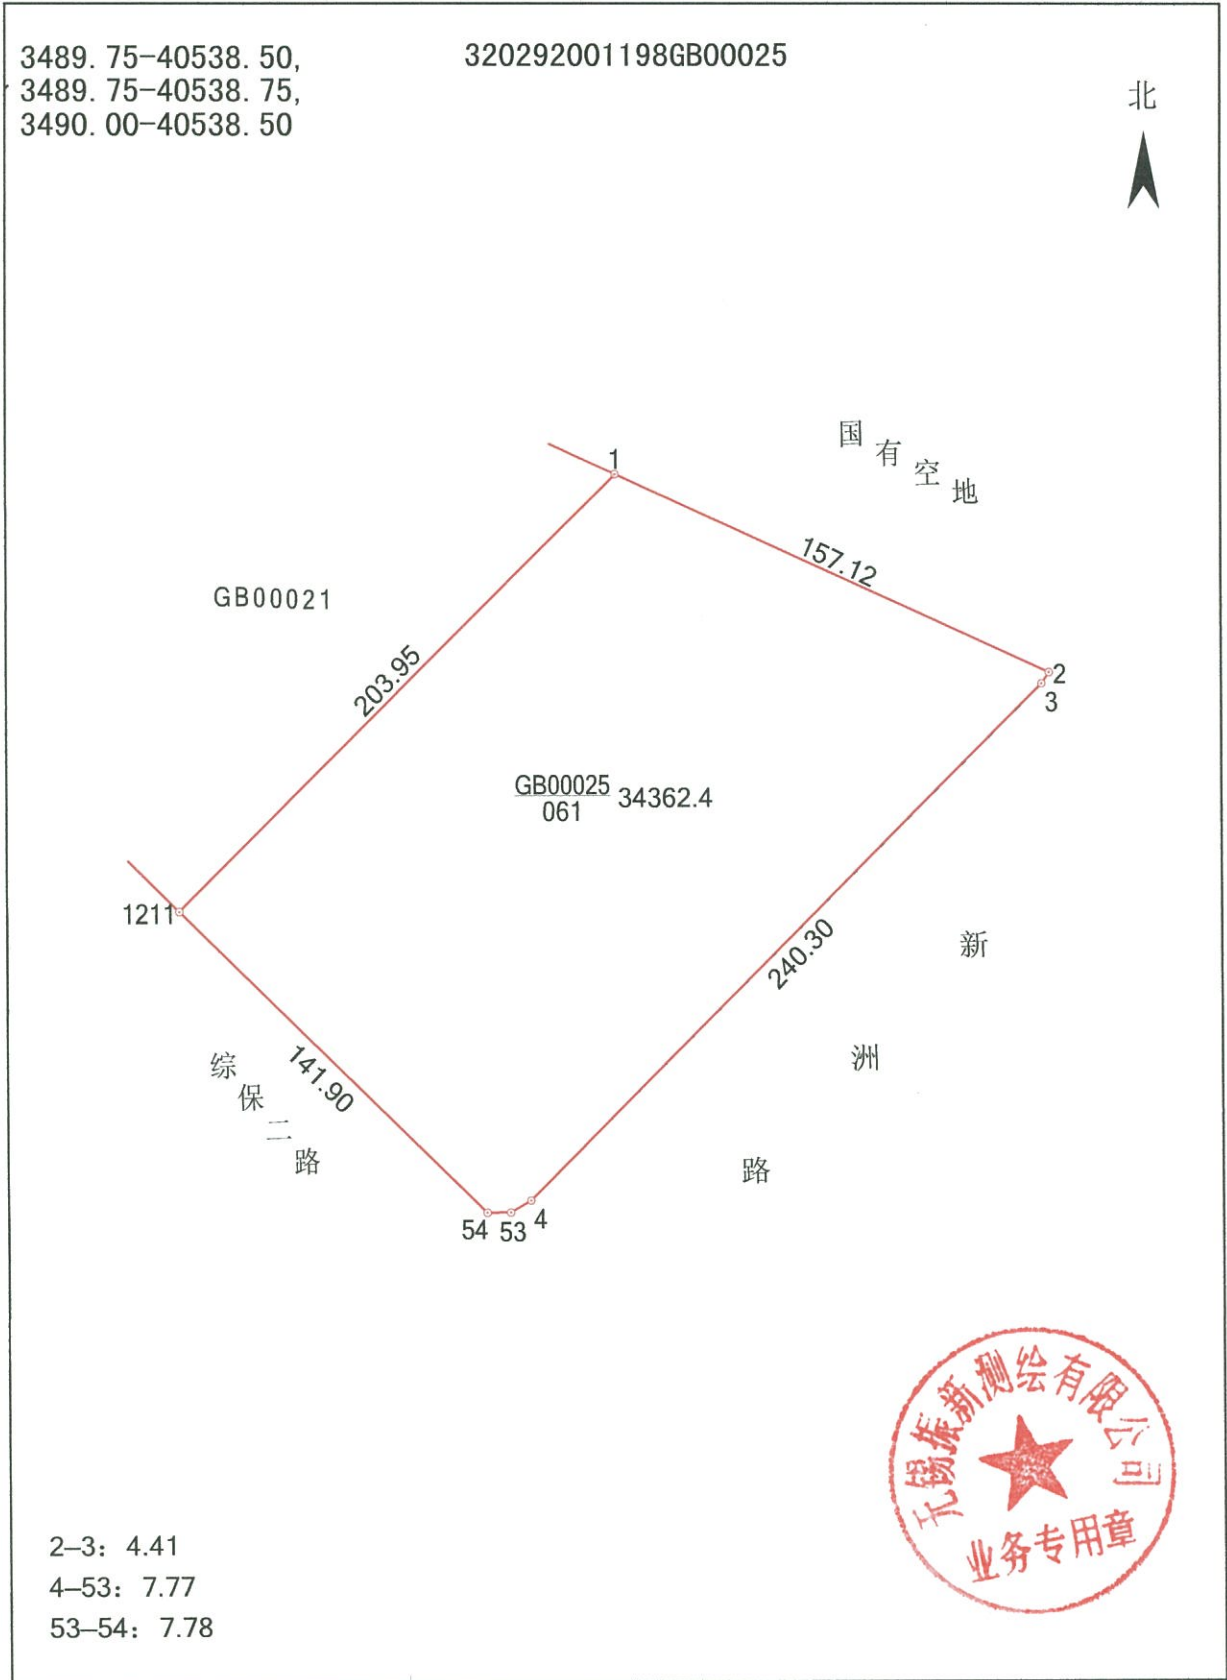

2-3: 4.41
4-53: 7.77
53-54: 7.78

1:2500

绘图员: 吴景宇

审核员: 常鹏

2018年10月11日

界址点成果表

宗地号 320292001198GB00025

权利人 XDG(XQ)2018-38号地块

宗地面积（平方米） 34362.4

折合亩

界址点坐标

顺序号	点号	坐 标		边 长 (m)	备 注
		X (m)	Y (m)		
1	1	3490036.575	40538748.621	157.12	
2	2	3489970.798	40538891.312	4.41	
3	3	3489967.125	40538888.869	240.30	
4	4	3489796.213	40538719.949	7.77	
5	53	3489792.283	40538713.250	7.78	
6	54	3489792.251	40538705.468	141.90	
7	1211	3489892.112	40538604.653	203.95	
8	1	3490036.575	40538748.621		