


# 宗 地 图

XDG (XQ) -2018-35号地块

单位: m · m<sup>2</sup>

3493.50-40542.25,  
3493.50-40542.50,  
3493.75-40542.25

320292005122GB00020

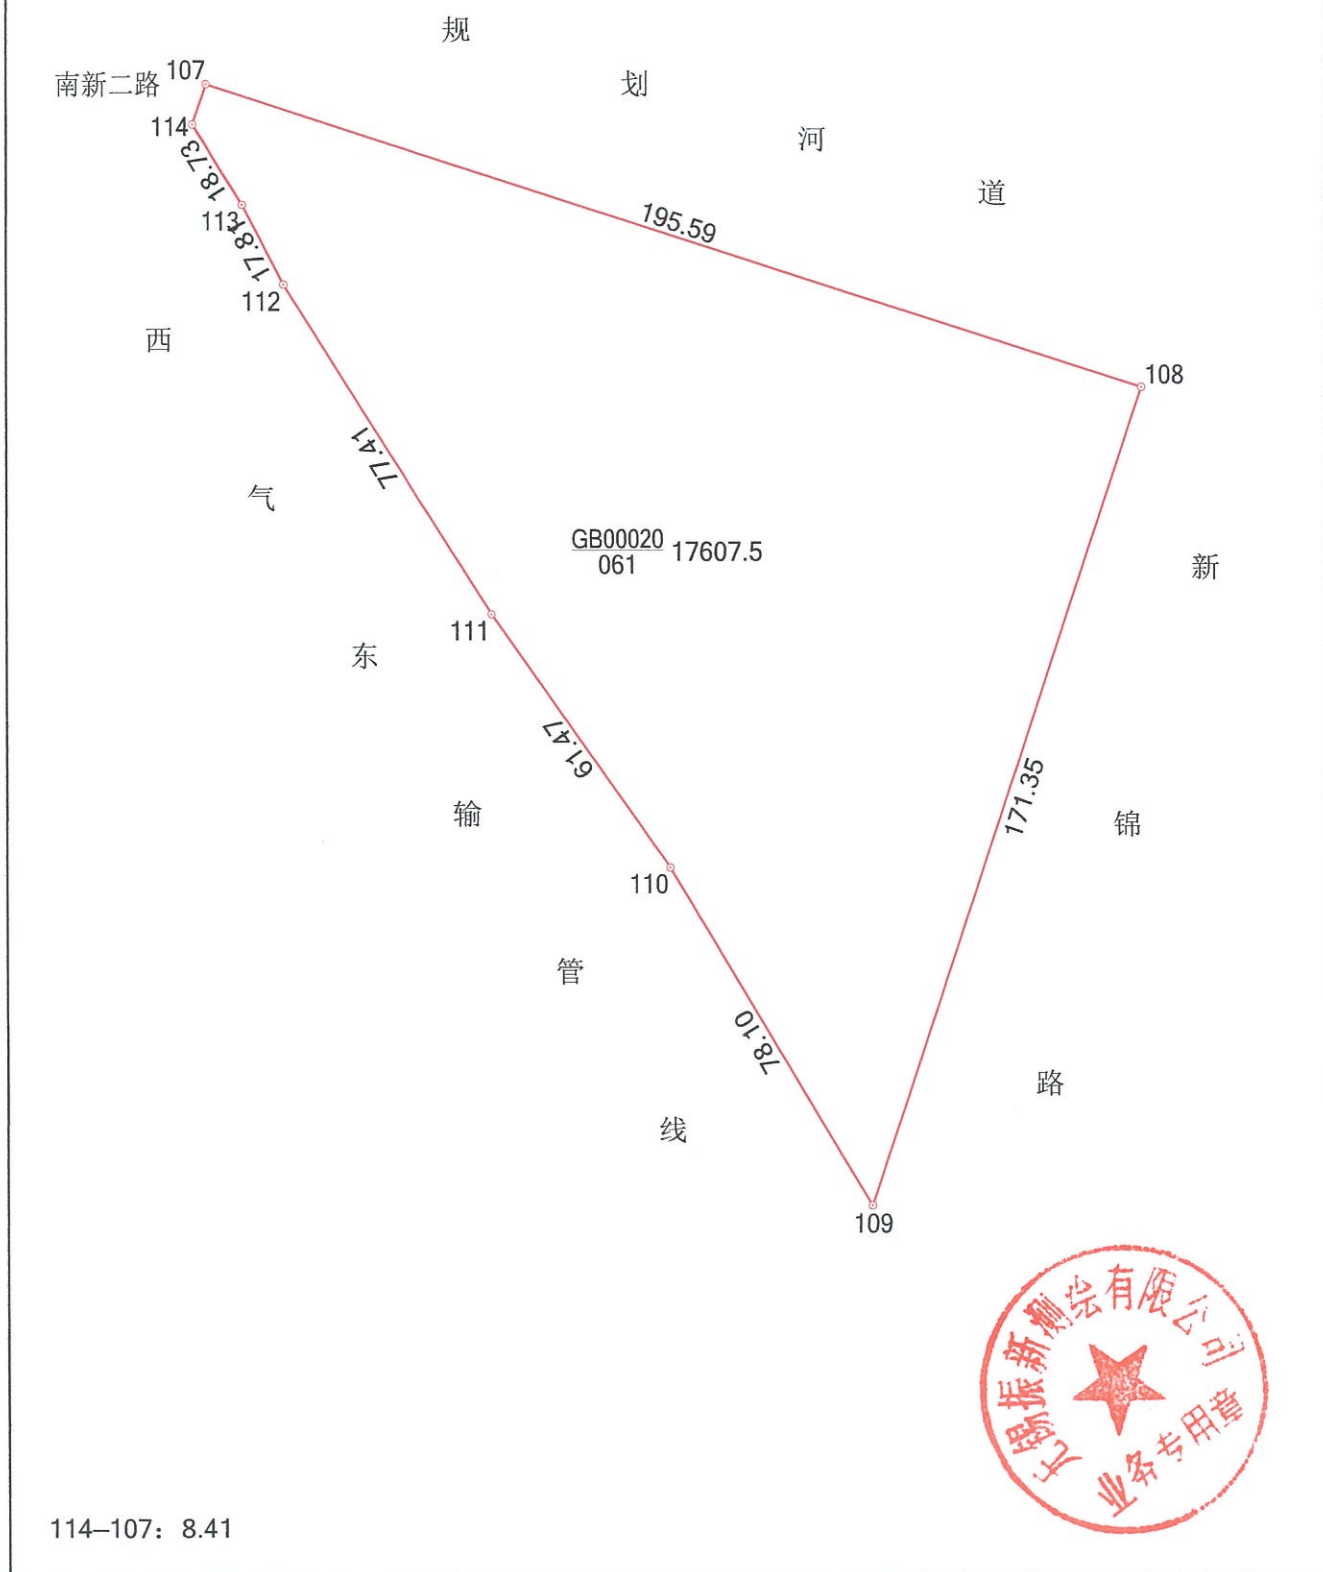

绘图员: 杨程

审核员: 常鹏

1:1500

2018年10月26日

## 界址点成果表

宗地号 320292005122GB00020

权利人 XDG (XQ) -2018-35号地块

宗地面积 (平方米) 17607.5

折合亩

26.41

### 界址点坐标

顺序号	点号	坐标		边长 (m)	备注
		X (m)	Y (m)		
1	107	3493812.311	40542408.496	195.59	
2	108	3493752.190	40542594.612	171.35	
3	109	3493589.647	40542540.392	78.10	
4	110	3493656.823	40542500.553	61.47	
5	111	3493707.140	40542465.242	77.41	
6	112	3493772.602	40542423.918	17.81	
7	113	3493788.413	40542415.717	18.73	
8	114	3493804.329	40542405.834	8.41	
9	107	3493812.311	40542408.496		