

# 宗 地 图


3482.00-40544.50,  
3482.00-40544.75,  
3482.25-40544.50

320292006230GB00118

北



长江东路

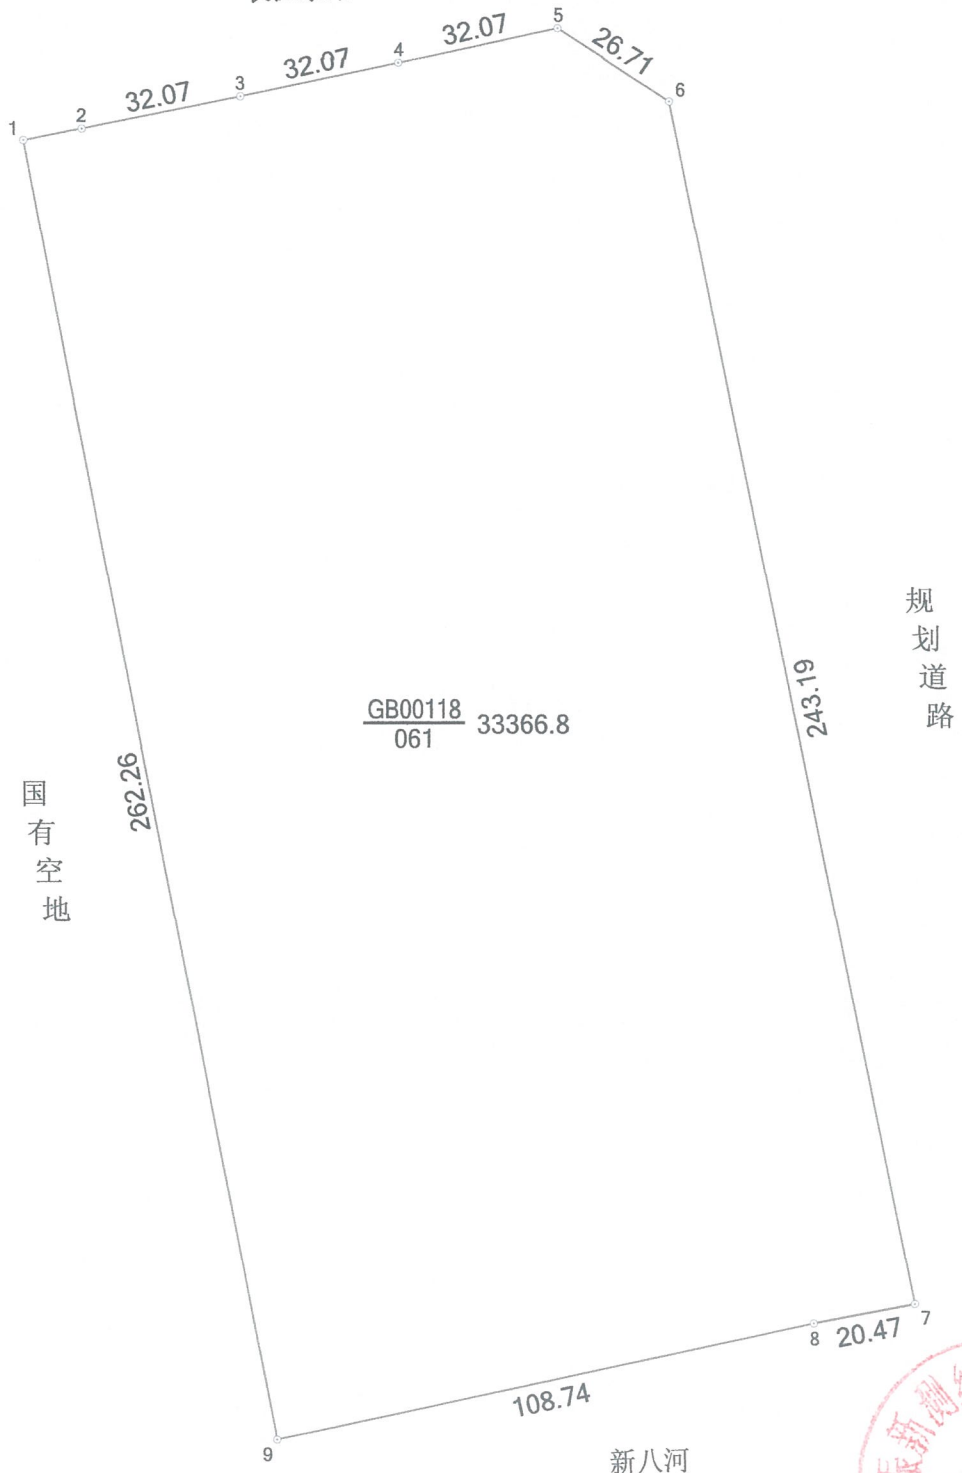

国有空地

$\frac{GB00118}{061}$  33366.8

规划道路

新八河



1-2: 11.87

### 界址点成果表

宗地号 320292006230GB00118

权利人 XDG (XQ) -2020-20号地块

宗地面积 (平方米) 33366.8

#### 界址点坐标

顺序号	点号	坐 标		边 长 (m)	备 注
		X (m)	Y (m)		
1	1	3482405.569	40544659.923	11.87	
2	2	3482407.862	40544671.566	32.07	
3	3	3482414.238	40544702.993	32.07	
4	4	3482420.863	40544734.368	32.07	
5	5	3482427.735	40544765.690	26.71	
6	6	3482413.197	40544788.094	243.19	
7	7	3482174.800	40544836.138	20.47	
8	8	3482170.980	40544816.032	108.74	
9	9	3482148.078	40544709.731	262.26	
10	1	3482405.569	40544659.923		