

# 宗 地 图


XDG(XS)-2020-12号

单位: m · m<sup>2</sup>

H51H019012

320205107049GB00007

北

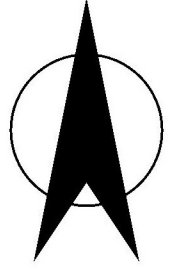


芙蓉五路

芙蓉六路

空地

GB00007 46547.0

空地

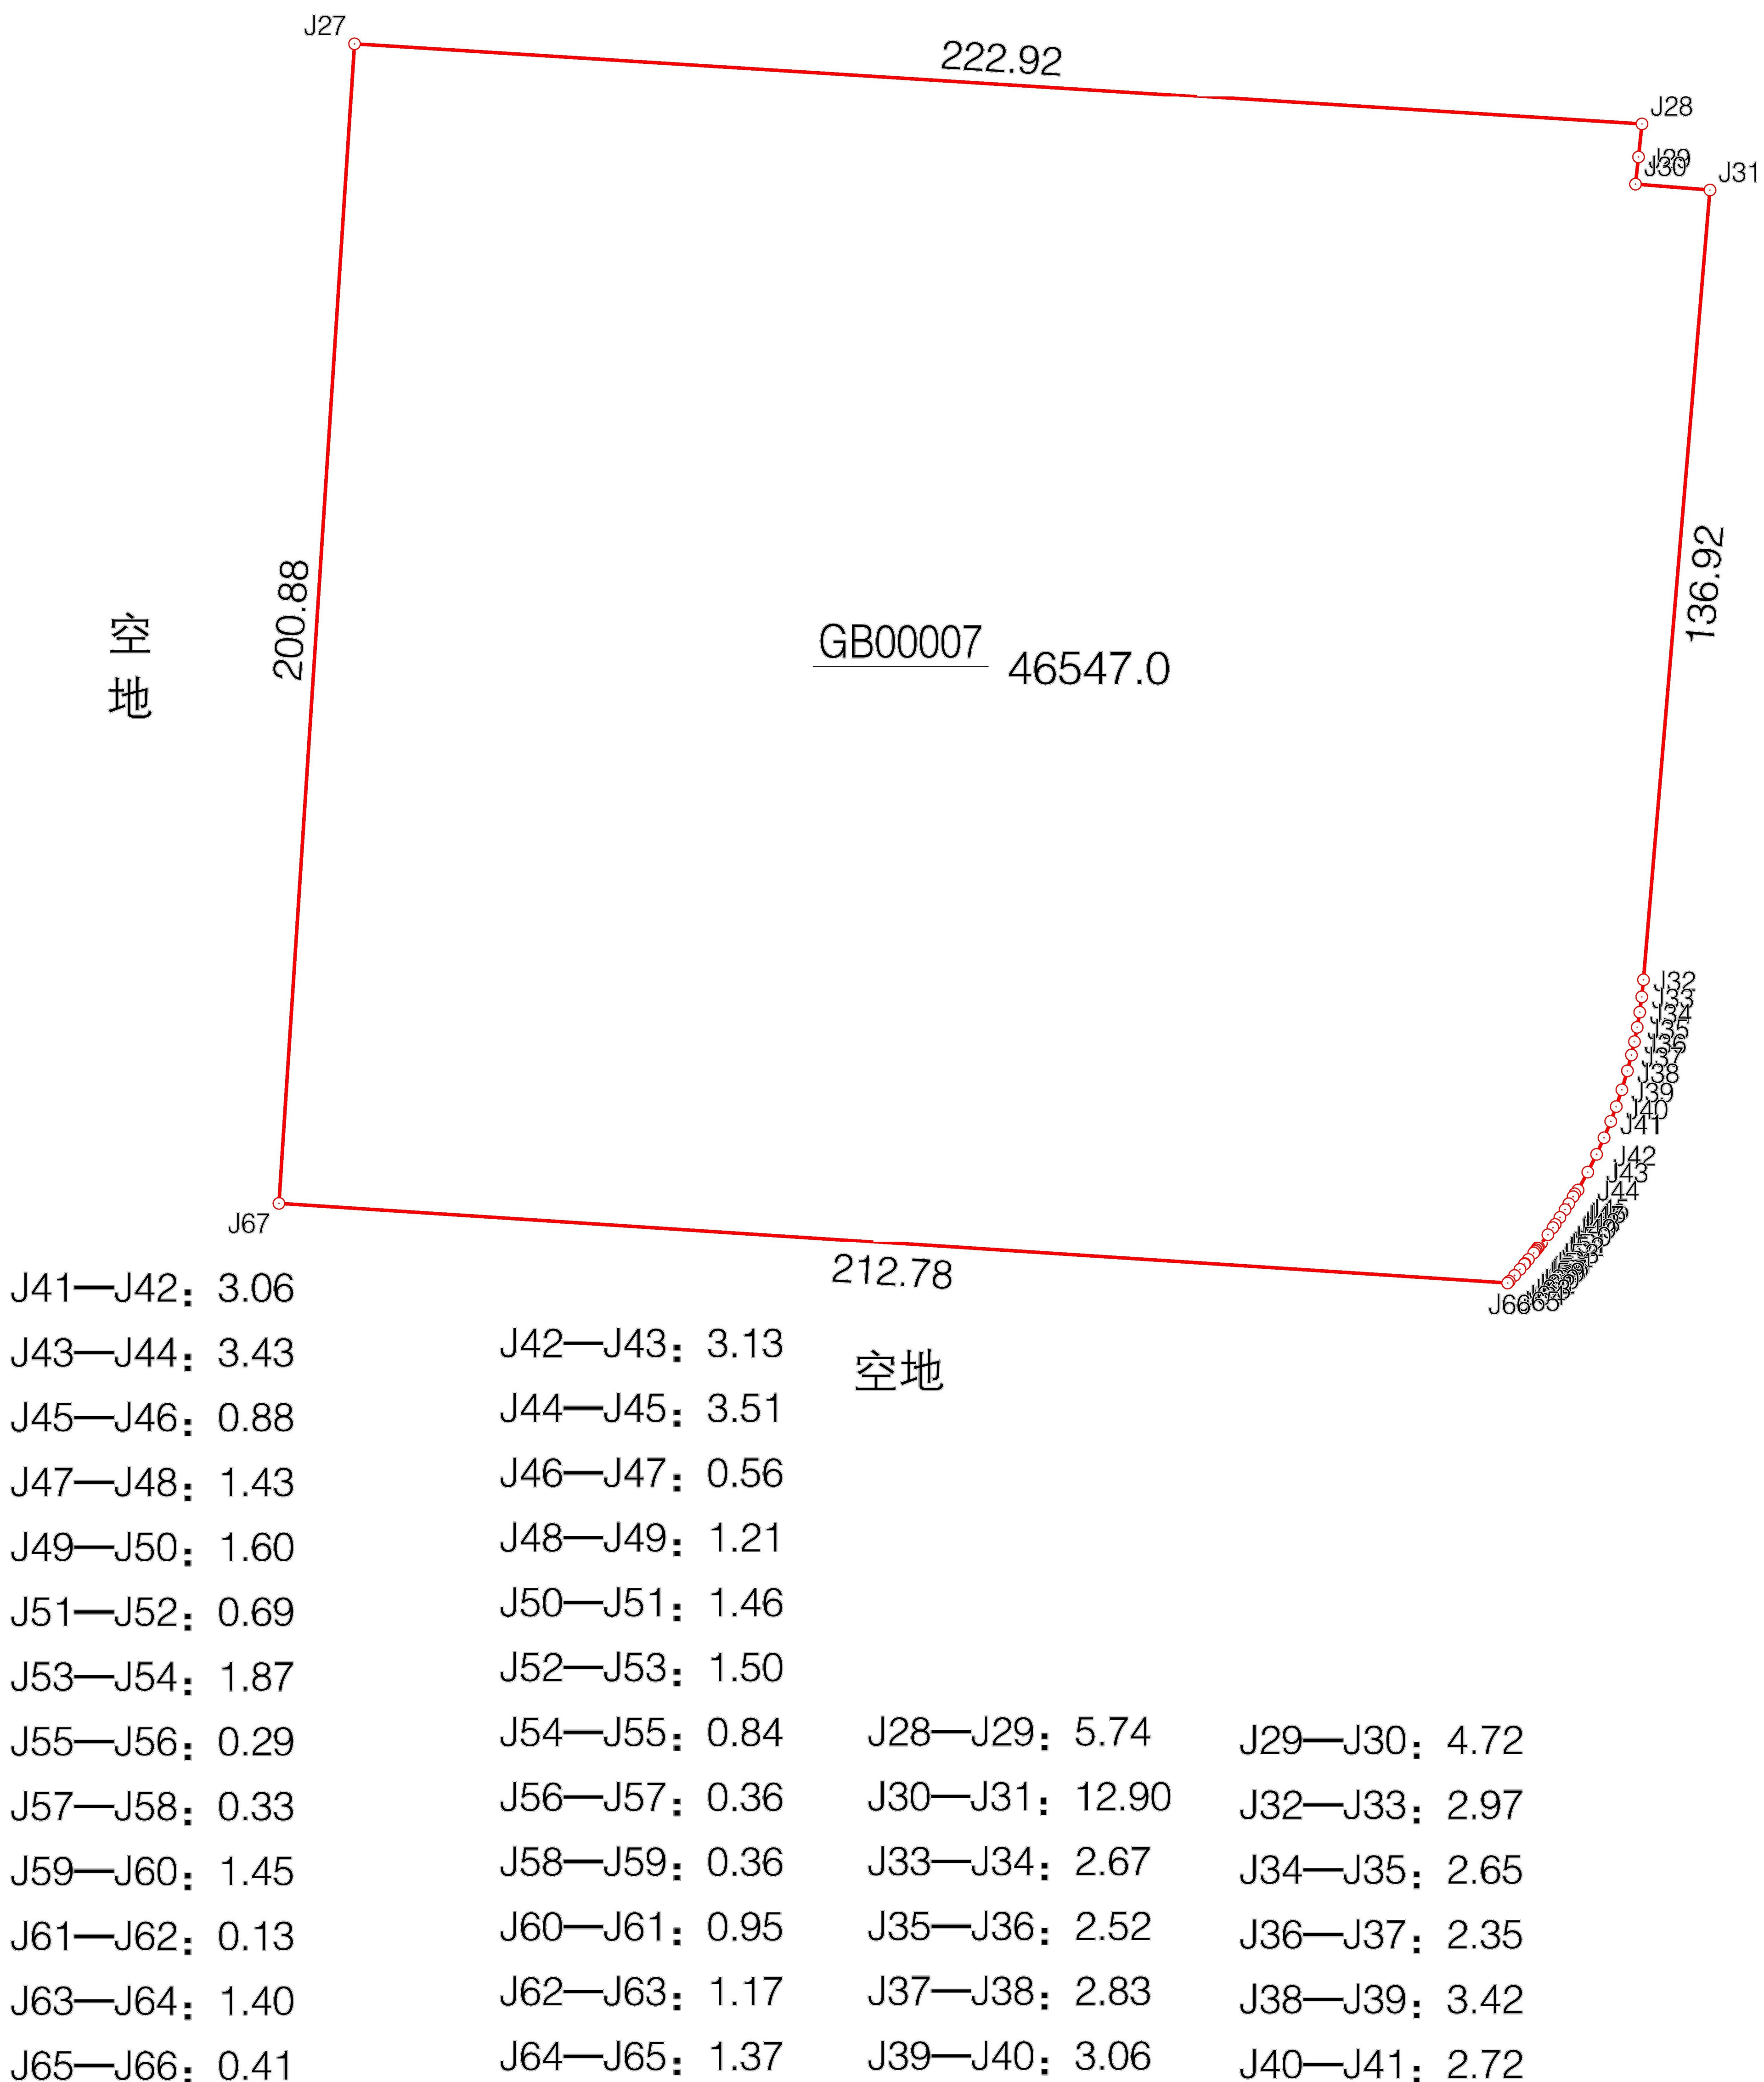

J41—J42: 3.06	J42—J43: 3.13	J28—J29: 5.74	J29—J30: 4.72
J43—J44: 3.43	J44—J45: 3.51	J30—J31: 12.90	J32—J33: 2.97
J45—J46: 0.88	J46—J47: 0.56	J33—J34: 2.67	J34—J35: 2.65
J47—J48: 1.43	J48—J49: 1.21	J35—J36: 2.52	J36—J37: 2.35
J49—J50: 1.60	J50—J51: 1.46	J37—J38: 2.83	J38—J39: 3.42
J51—J52: 0.69	J52—J53: 1.50	J39—J40: 3.06	J40—J41: 2.72
J53—J54: 1.87	J54—J55: 0.84		
J55—J56: 0.29	J56—J57: 0.36		
J57—J58: 0.33	J58—J59: 0.36		
J59—J60: 1.45	J60—J61: 0.95		
J61—J62: 0.13	J62—J63: 1.17		
J63—J64: 1.40	J64—J65: 1.37		
J65—J66: 0.41			

1:2000

审核员: 华建国

绘图员: 张晓军

2020年9月28日