


宗 地 图

XDG (XQ) -2019-30号地块

单位: m · m²

3484.00-40537.75,
3484.25-40537.75

320292001217GB00043

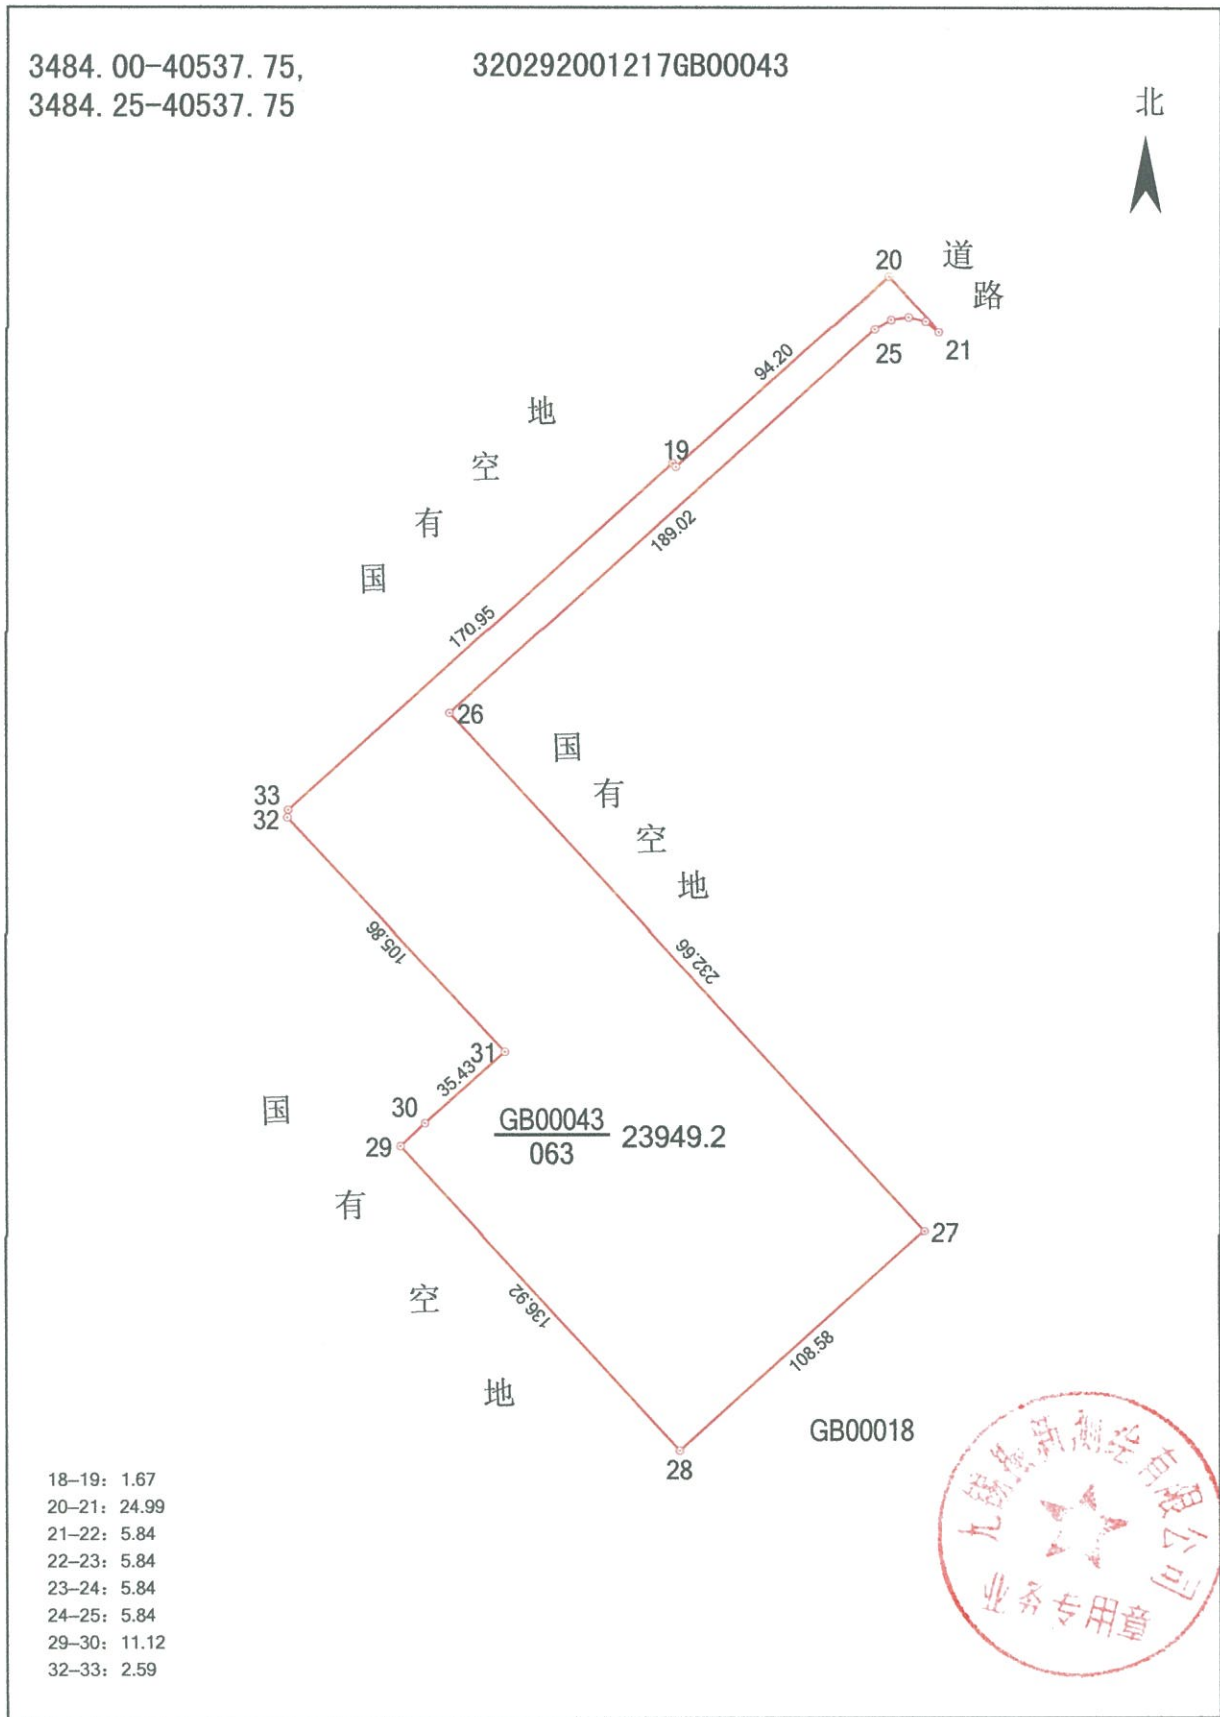

绘图员: 吴景宇

1:2500
审核员: 常鹏

2020年8月9日

界址点成果表

宗地号 320292001217GB00043

权利人 XDG (XQ) -2019-30号地块

宗地面积 (平方米) 23949.2

折合亩

35.92

界址点坐标

序号	点号	坐标		边长 (m)	备注
		X (m)	Y (m)		
1	18	3484378.148	40537904.182	1.67	
2	19	3484376.916	40537905.306	94.20	
3	20	3484440.004	40537975.266	24.99	
4	21	3484421.493	40537992.056	5.84	
5	22	3484424.952	40537987.353	5.84	
6	23	3484426.354	40537981.686	5.84	
7	24	3484425.486	40537975.913	5.84	
8	25	3484422.480	40537970.909	189.02	
9	26	3484295.473	40537830.913	232.66	
10	27	3484123.161	40537987.239	108.58	
11	28	3484050.399	40537906.650	136.92	
12	29	3484151.720	40537814.557	11.12	
13	30	3484159.328	40537822.667	35.43	
14	31	3484182.894	40537849.124	105.86	
15	32	3484260.697	40537777.339	2.59	
16	33	3484263.281	40537777.570	170.95	
17	18	3484378.148	40537904.182		