



# 宗地 图


XDG(XQ)-2021-5号地块

单位: m · m<sup>2</sup>

3485. 00-40538. 25,  
3485. 25-40538. 00,  
3485. 25-40538. 25

320292002148GB00016

北

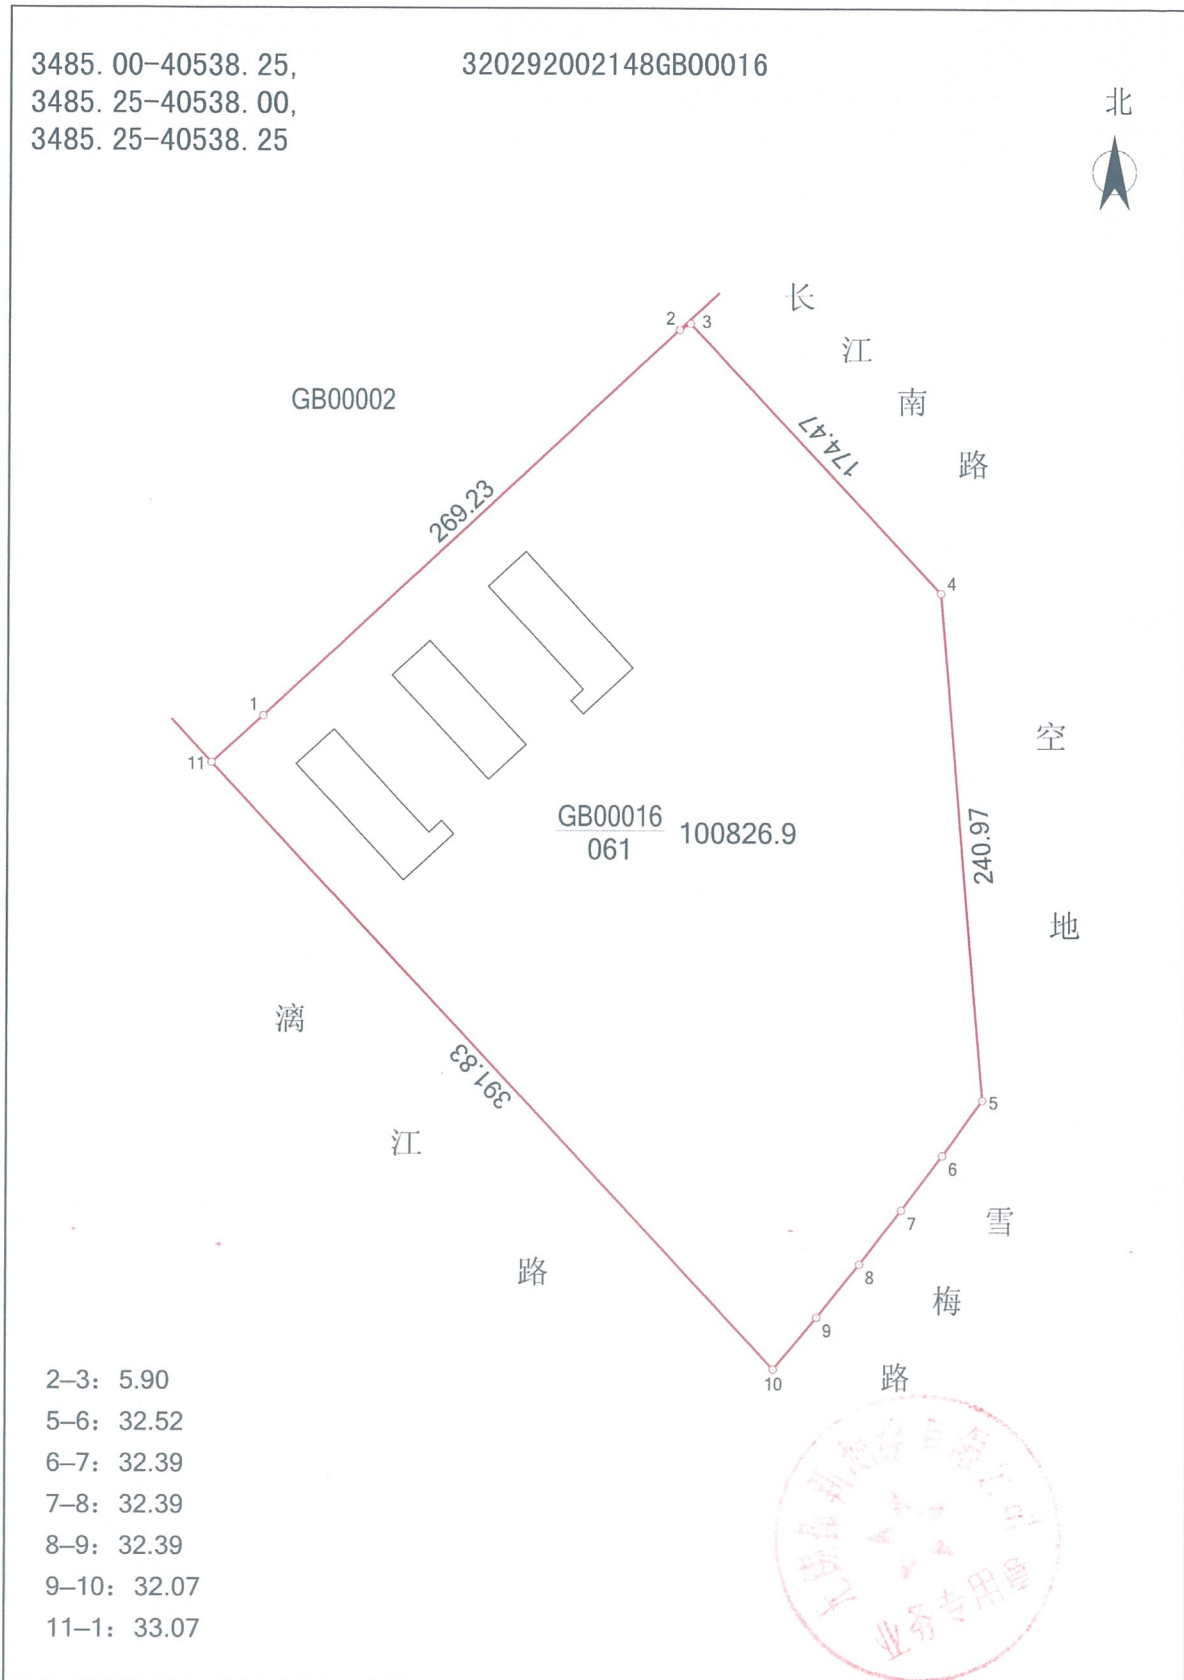

绘图员: 吴景宇

1:3500  
审核员: 常鹏

2021年6月9日

**界址点成果表**      2000坐标

宗地号 320292002148GB00016					
权利人 XDG(XQ)-2021-5号地块					
宗地面积 (平方米) 100826.9			折合亩		151.24
界址点坐标					
顺序号	点号	坐 标		边 长 (m)	备 注
		X (m)	Y (m)		
1	1	3485530.861	40538198.588	269.23	
2	2	3485714.175	40538395.765	5.90	
3	3	3485717.027	40538400.934	174.47	
4	4	3485589.528	40538520.026	240.97	
5	5	3485349.404	40538540.155	32.52	
6	6	3485323.073	40538521.076	32.39	
7	7	3485297.160	40538501.636	32.39	
8	8	3485271.575	40538481.768	32.39	
9	9	3485246.323	40538461.478	32.07	
10	10	3485221.663	40538440.980	391.83	
11	22	3485508.594	40538174.140	33.07	
12	1	3485530.861	40538198.588		