

宗 地 图


XDG(XQ)-2021-10号地块

单位: m · m²

3493.50-40539.25,
3493.50-40539.50

320292005128GB00035

北

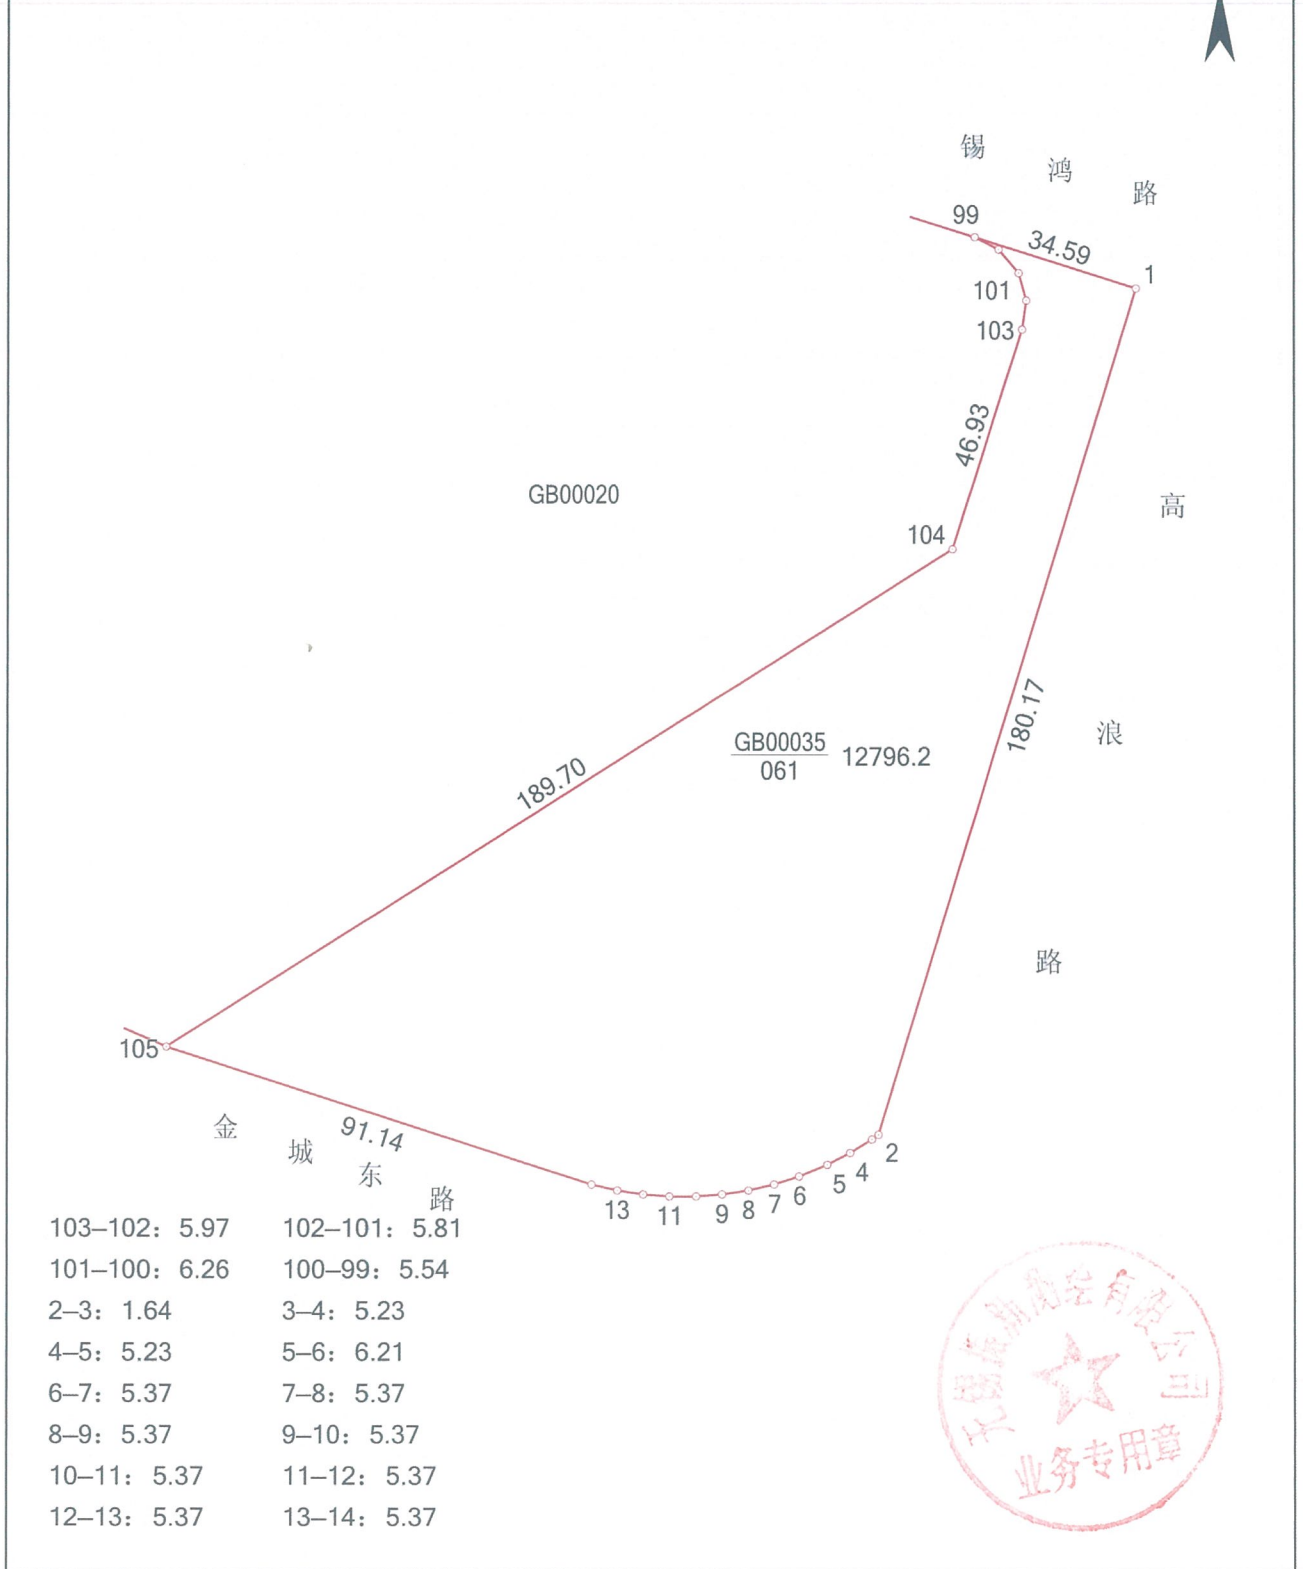

1:1500

绘图员: 吴景宇

审核员: 常鹏

2021年7月14日



界址点成果表 2000坐标

宗地号 320292005128GB00035

权利人 XDG(XQ)-2021-10号地块

宗地面积（平方米） 12796.2	折合亩	19.19
-------------------	-----	-------

界址点坐标

顺序号	点号	坐 标		边 长 (m)	备 注
		X (m)	Y (m)		
1	105	3493584.887	40539382.656	189.70	
2	104	3493686.156	40539543.062	46.93	
3	103	3493730.885	40539557.260	5.97	
4	102	3493736.793	40539558.128	5.81	
5	101	3493742.389	40539556.552	6.26	
6	100	3493747.188	40539552.539	5.54	
7	99	3493749.675	40539547.592	34.59	
8	1	3493739.272	40539580.576	180.17	
9	2	3493566.996	40539527.820	1.64	
10	3	3493566.037	40539526.495	5.23	
11	4	3493563.293	40539522.044	5.23	
12	5	3493560.887	40539517.401	6.21	
13	6	3493558.531	40539511.658	5.37	
14	7	3493556.908	40539506.538	5.37	
15	8	3493555.681	40539501.309	5.37	
16	9	3493554.856	40539496.002	5.37	
17	10	3493554.439	40539490.648	5.37	
18	11	3493554.432	40539485.277	5.37	
19	12	3493554.834	40539479.921	5.37	
20	13	3493555.644	40539474.612	5.37	
21	14	3493556.857	40539469.380	91.14	
22	105	3493584.887	40539382.656		