

宗 地 图


XDG-2021-77号地块

单位: m · m²

3486. 25-40533. 75,
3486. 25-40534. 00,
3486. 50-40533. 75

320292004101GB00052

北

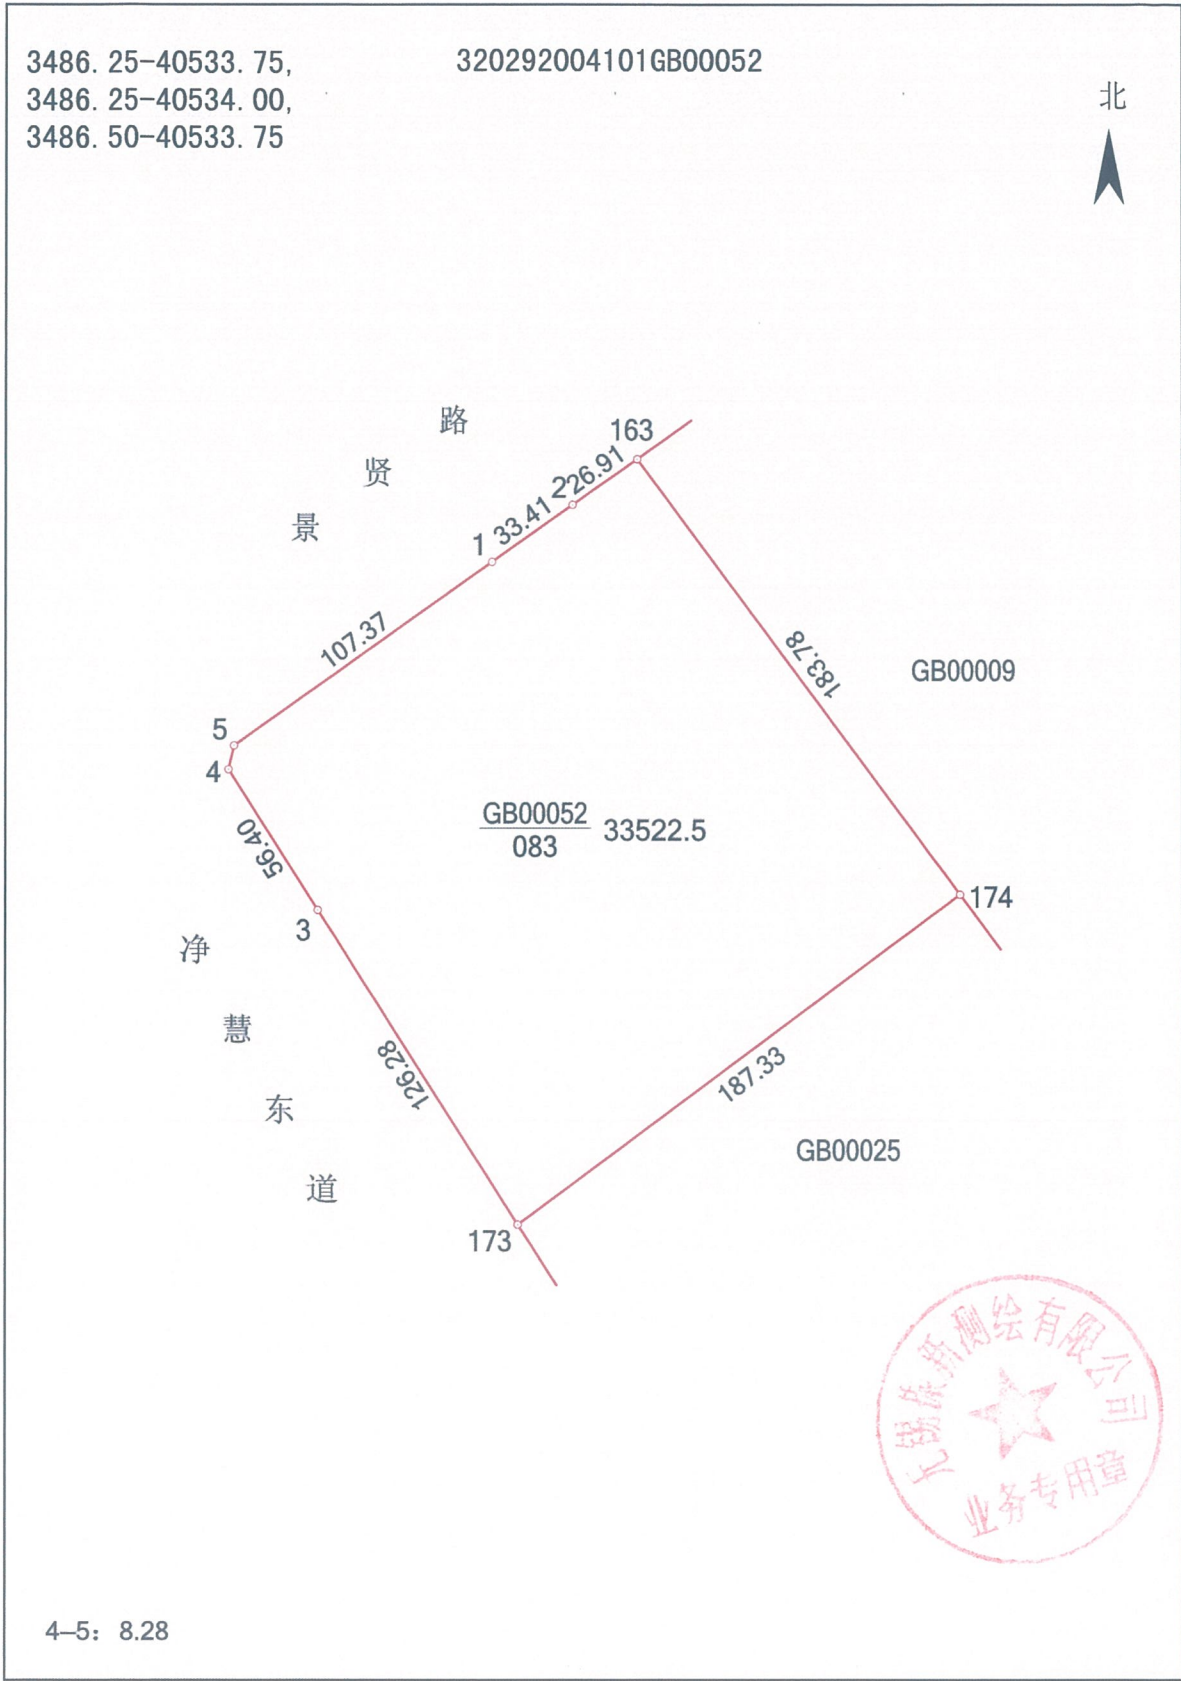

4-5: 8.28

绘图员: 吴景宇

1:2500
审核员: 常鹏

2021年8月19日



界址点成果表

宗地号 320292004101GB00052

权利人 XDG-2021-77号地块

宗地面积 (平方米) 33522.5

折合亩

50.28

界址点坐标

顺序号	点号	坐标		边长 (m)	备注
		X (m)	Y (m)		
1	1	3486617.251	40533877.233	33.41	
2	2	3486636.608	40533904.463	26.91	
3	163	3486652.067	40533926.486	183.78	
4	174	3486504.649	40534036.232	187.33	
5	173	3486392.859	40533885.911	126.28	
6	3	3486499.397	40533818.123	56.40	
7	4	3486546.986	40533787.846	8.28	
8	5	3486555.052	40533789.720	107.37	
9	1	3486617.251	40533877.233		