


# 宗 地 图

XDG (XQ) 2021-13号地块

单位: m · m<sup>2</sup>

3490. 75-40536. 00,  
3490. 75-40536. 25,  
3491. 00-40536. 25

320292001185GB00066

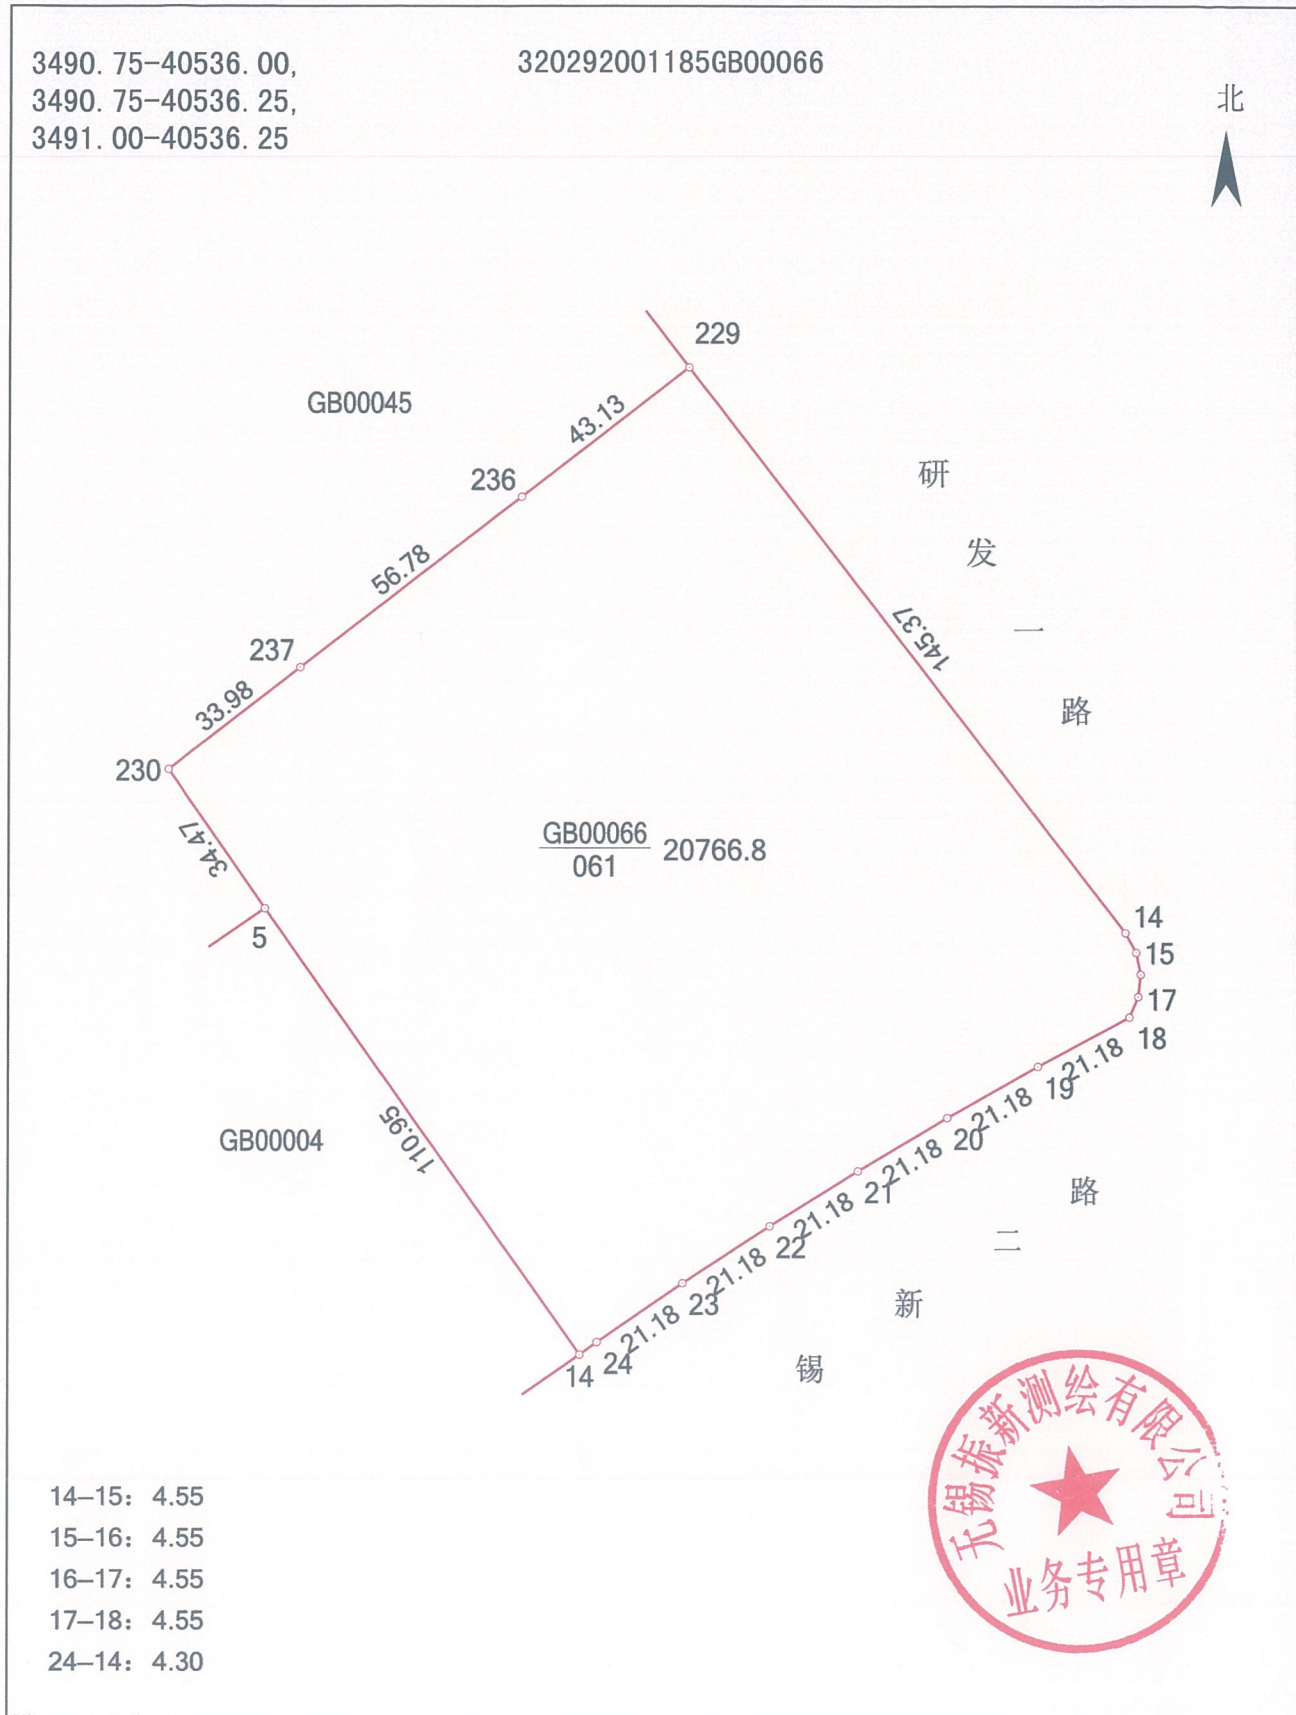

绘图员: 吴景宇

1:1500  
审核员: 常鹏

2021年10月21日



## 界址点成果表

宗地号 320292001185GB00066

权利人 XDG(XQ)2021-13号地块

宗地面积 (平方米) 20766.8

折合亩

31.15

### 界址点坐标

| 顺序号 | 点号  | 坐标          |              | 边长 (m) | 备注 |
|-----|-----|-------------|--------------|--------|----|
|     |     | X (m)       | Y (m)        |        |    |
| 1   | 237 | 3490940.412 | 40536273.303 | 56.78  |    |
| 2   | 236 | 3490975.113 | 40536318.241 | 43.13  |    |
| 3   | 229 | 3491001.474 | 40536352.378 | 145.37 |    |
| 4   | 14  | 3490886.412 | 40536441.217 | 4.55   |    |
| 5   | 15  | 3490882.430 | 40536443.420 | 4.55   |    |
| 6   | 16  | 3490877.970 | 40536444.327 | 4.55   |    |
| 7   | 17  | 3490873.443 | 40536443.855 | 4.55   |    |
| 8   | 18  | 3490869.267 | 40536442.048 | 21.18  |    |
| 9   | 19  | 3490859.216 | 40536423.406 | 21.18  |    |
| 10  | 20  | 3490848.778 | 40536404.977 | 21.18  |    |
| 11  | 21  | 3490837.958 | 40536386.771 | 21.18  |    |
| 12  | 22  | 3490826.760 | 40536368.794 | 21.18  |    |
| 13  | 23  | 3490815.190 | 40536351.055 | 21.18  |    |
| 14  | 24  | 3490803.252 | 40536333.561 | 4.30   |    |
| 15  | 14  | 3490800.711 | 40536330.089 | 110.95 |    |
| 16  | 5   | 3490891.367 | 40536266.128 | 34.47  |    |
| 17  | 230 | 3490919.642 | 40536246.406 | 33.98  |    |
| 18  | 237 | 3490940.412 | 40536273.303 |        |    |
|     |     |             |              |        |    |
|     |     |             |              |        |    |