

# 宗 地 图


XDG(XQ)-2022-12号地块

单位: m · m<sup>2</sup>

3482. 25-40544. 00,  
3482. 25-40544. 25,  
3482. 50-40544. 00

320214006230GB00134

北

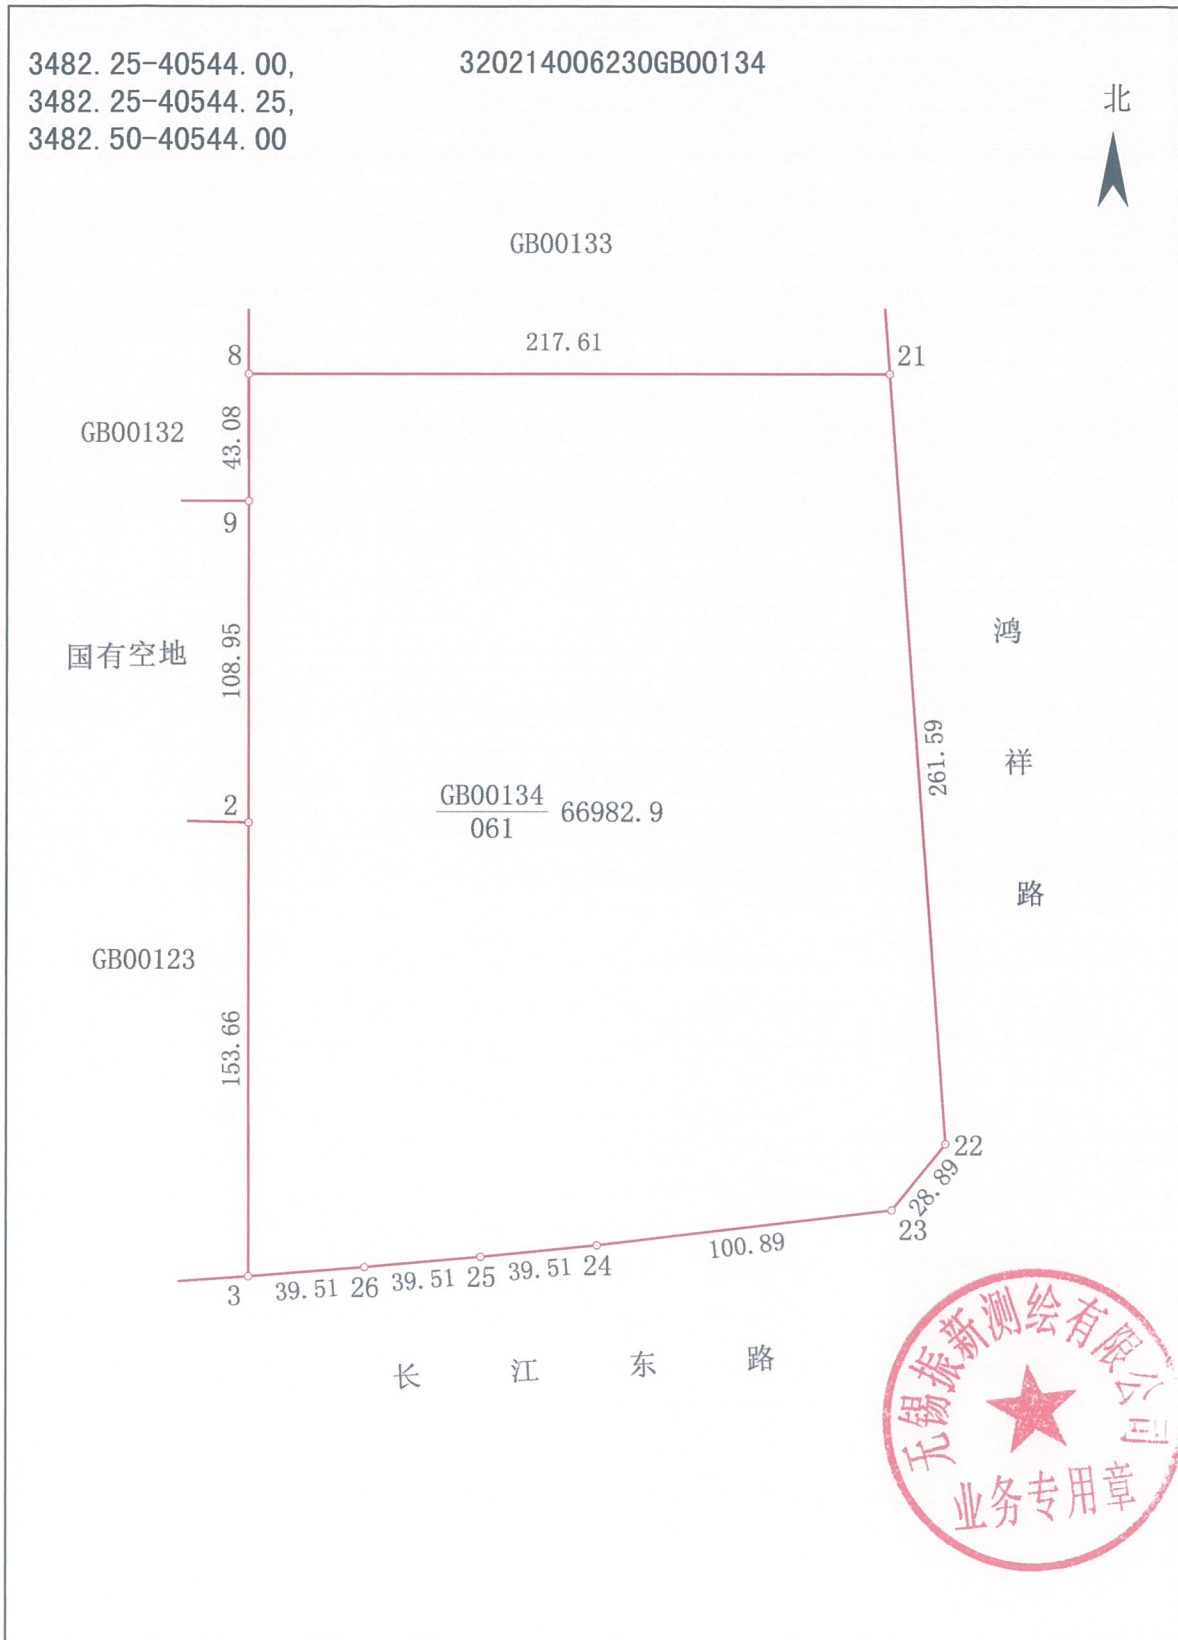

绘图员: 吴景宇

审核员: 常鹏

1:2500

2022年5月23日



## 界址点成果表

宗地号 320214006230GB00134					
权利人 XDG(XQ)-2022-12号地块					
宗地面积 (平方米) 66982.9			折合亩		100.48
界址点坐标					
顺序号	点号	坐标		边长 (m)	备注
		X (m)	Y (m)		
1	8	3482727.080	40544176.863	217.61	
2	21	3482727.080	40544394.476	261.59	
3	22	3482466.182	40544413.477	28.89	
4	23	3482443.779	40544395.232	100.89	
5	24	3482431.902	40544295.044	39.51	
6	25	3482428.003	40544255.730	39.51	
7	26	3482424.495	40544216.380	39.51	
8	3	3482421.380	40544176.997	153.66	
9	2	3482575.043	40544176.919	108.95	
10	9	3482683.998	40544176.884	43.08	
11	8	3482727.080	40544176.863		