


# 宗 地 图

XDG (XQ) 2022-2号地块

单位: m · m<sup>2</sup>

3492.75-40541.25,  
3492.75-40541.50,  
3493.00-40541.25

320214005131GB00001

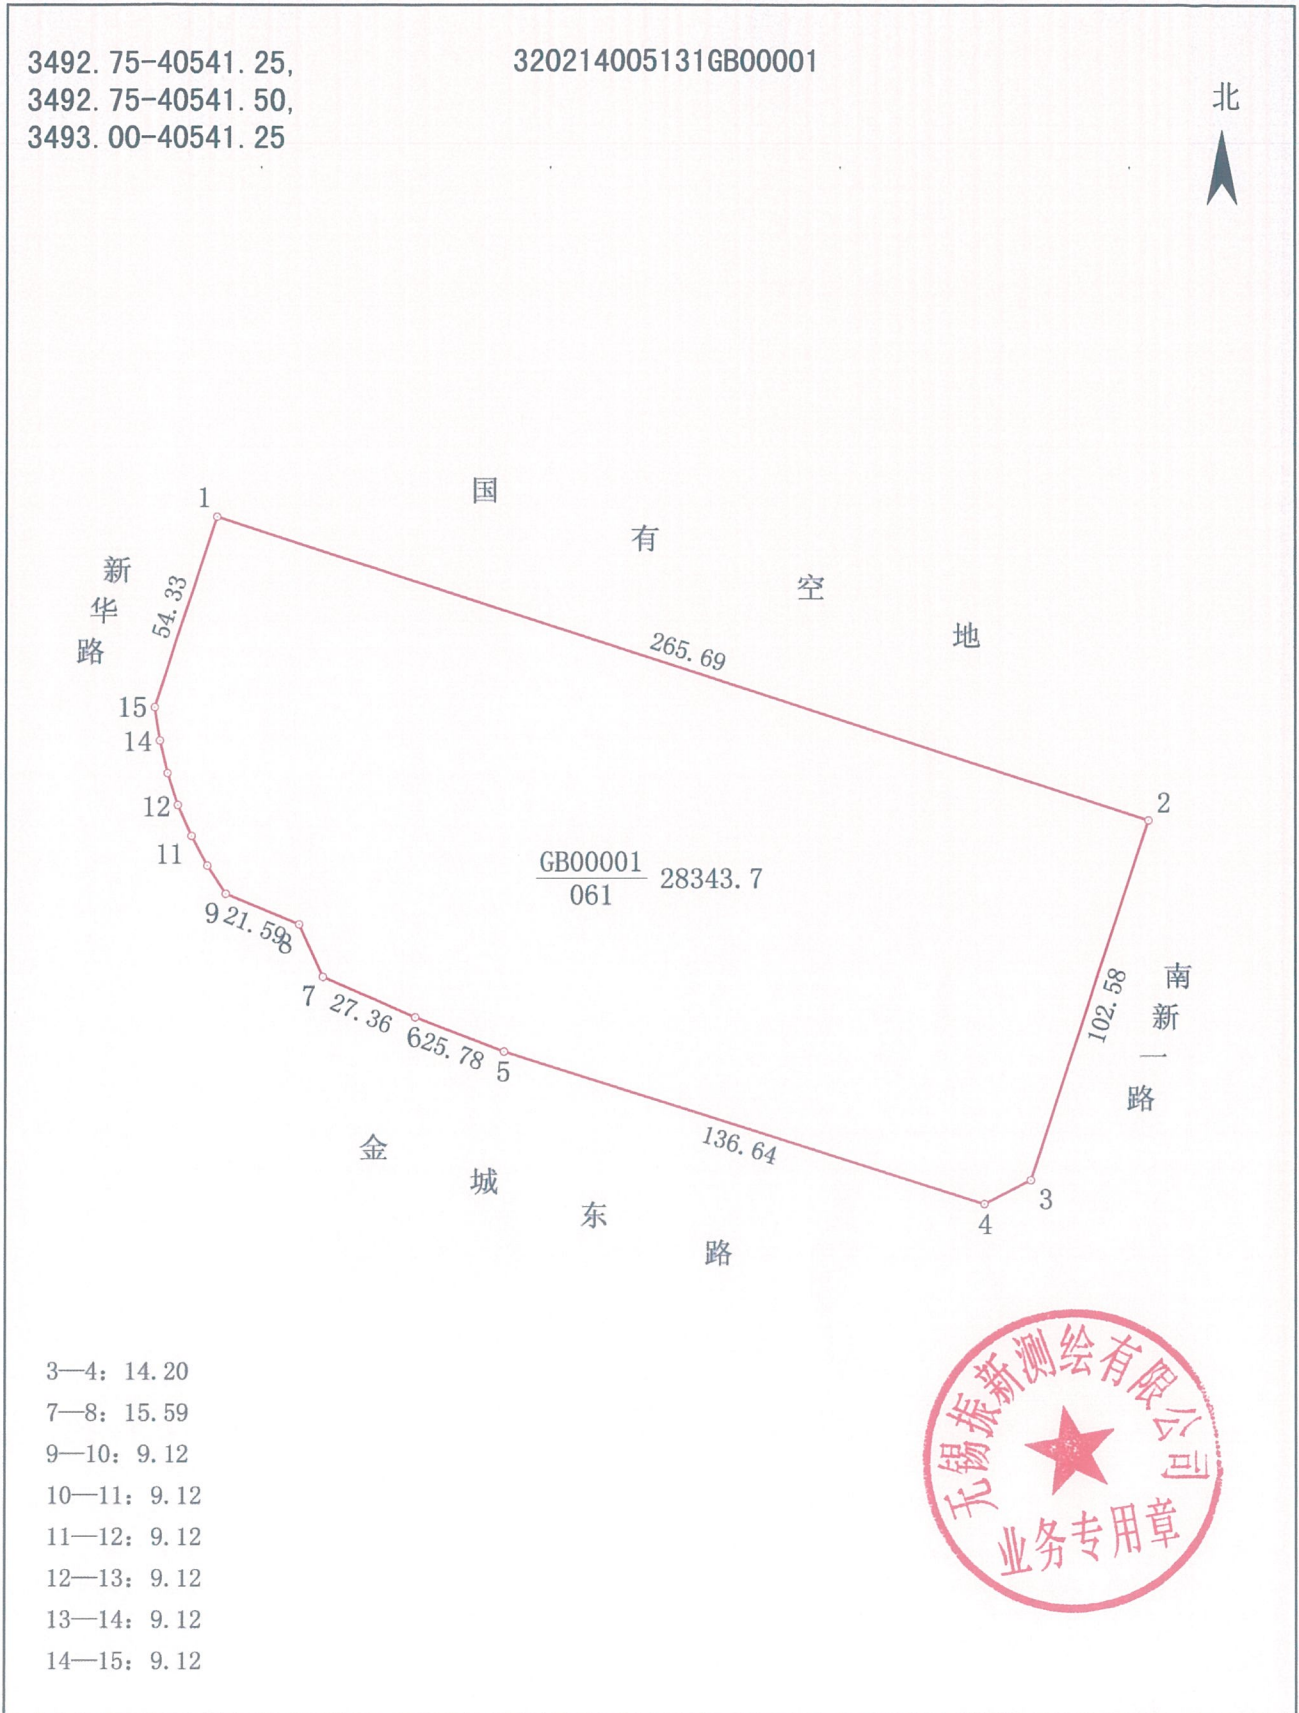

- 3—4: 14.20
- 7—8: 15.59
- 9—10: 9.12
- 10—11: 9.12
- 11—12: 9.12
- 12—13: 9.12
- 13—14: 9.12
- 14—15: 9.12

绘图员: 吴景宇

审核员: 常鹏

1:2000

2022年3月7日



## 界址点成果表

宗地号 320214005131GB00001

权利人 XDG(XQ)2022-2号地块

宗地面积 (平方米) 28343.7

折合亩

42.52

### 界址点坐标

顺序号	点号	坐标		边长 (m)	备注
		X (m)	Y (m)		
1	1	3493106.314	40541268.866	265.69	
2	2	3493024.159	40541521.532	102.58	
3	3	3492926.650	40541489.674	14.20	
4	4	3492920.167	40541477.037	136.64	
5	5	3492961.460	40541346.784	25.78	
6	6	3492970.743	40541322.732	27.36	
7	7	3492981.730	40541297.673	15.59	
8	8	3492995.938	40541291.244	21.59	
9	9	3493004.197	40541271.300	9.12	
10	10	3493011.817	40541266.295	9.12	
11	11	3493019.838	40541261.961	9.12	
12	12	3493028.199	40541258.328	9.12	
13	13	3493036.841	40541255.423	9.12	
14	14	3493045.699	40541253.267	9.12	
15	15	3493054.709	40541251.877	54.33	
16	1	3493106.314	40541268.866		