


宗 地 图

XDG (XQ)-2022-8号地块

单位: m · m²

3488. 50-40544. 25,
3488. 50-40544. 50,
3488. 75-40544. 25

320214002154GB00001

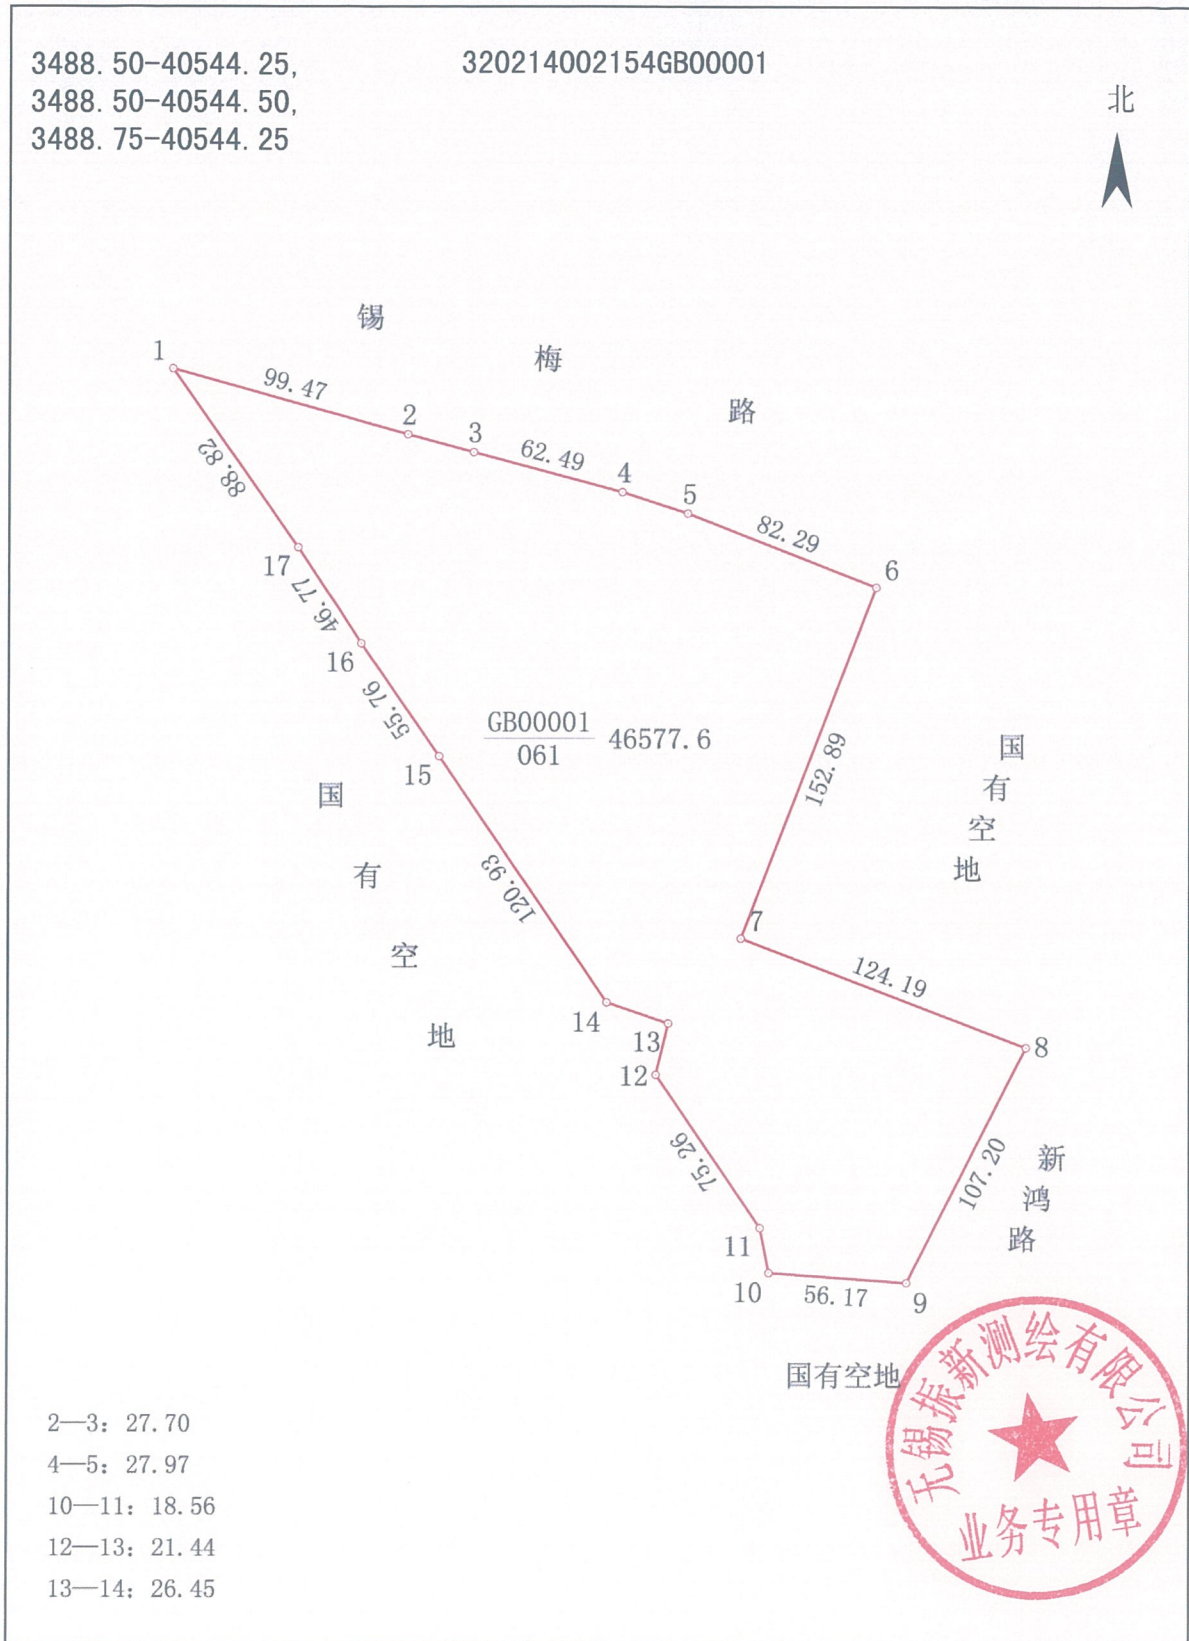

1:3000

绘图员: 吴景宇

审核员: 常鹏

2022年5月16日



界址点成果表

宗地号 320214002154GB00001					
权利人 XDG(XQ)-2022-8号地块					
宗地面积（平方米） 46577.6		折合亩		69.87	
界址点坐标					
顺序号	点号	坐 标		边 长（m）	备 注
		X（m）	Y（m）		
1	1	3488915.276	40544353.561	99.47	
2	2	3488888.593	40544449.383	27.70	
3	3	3488881.397	40544476.128	62.49	
4	4	3488865.161	40544536.474	27.97	
5	5	3488856.544	40544563.085	82.29	
6	6	3488826.550	40544639.710	152.89	
7	7	3488683.856	40544584.806	124.19	
8	8	3488639.604	40544700.849	107.20	
9	9	3488544.023	40544652.313	56.17	
10	10	3488548.008	40544596.289	18.56	
11	11	3488566.223	40544592.706	75.26	
12	12	3488628.435	40544550.351	21.44	
13	13	3488649.290	40544555.346	26.45	
14	14	3488657.856	40544530.320	120.93	
15	15	3488757.819	40544462.262	55.76	
16	16	3488803.629	40544430.479	46.77	
17	17	3488842.654	40544404.707	88.82	
18	1	3488915.276	40544353.561		