


# 宗 地 图

XDG(XQ)-2022-27号地块

单位: m · m<sup>2</sup>

3486.50-40537.50,  
3486.50-40537.75

320214001213GB00030

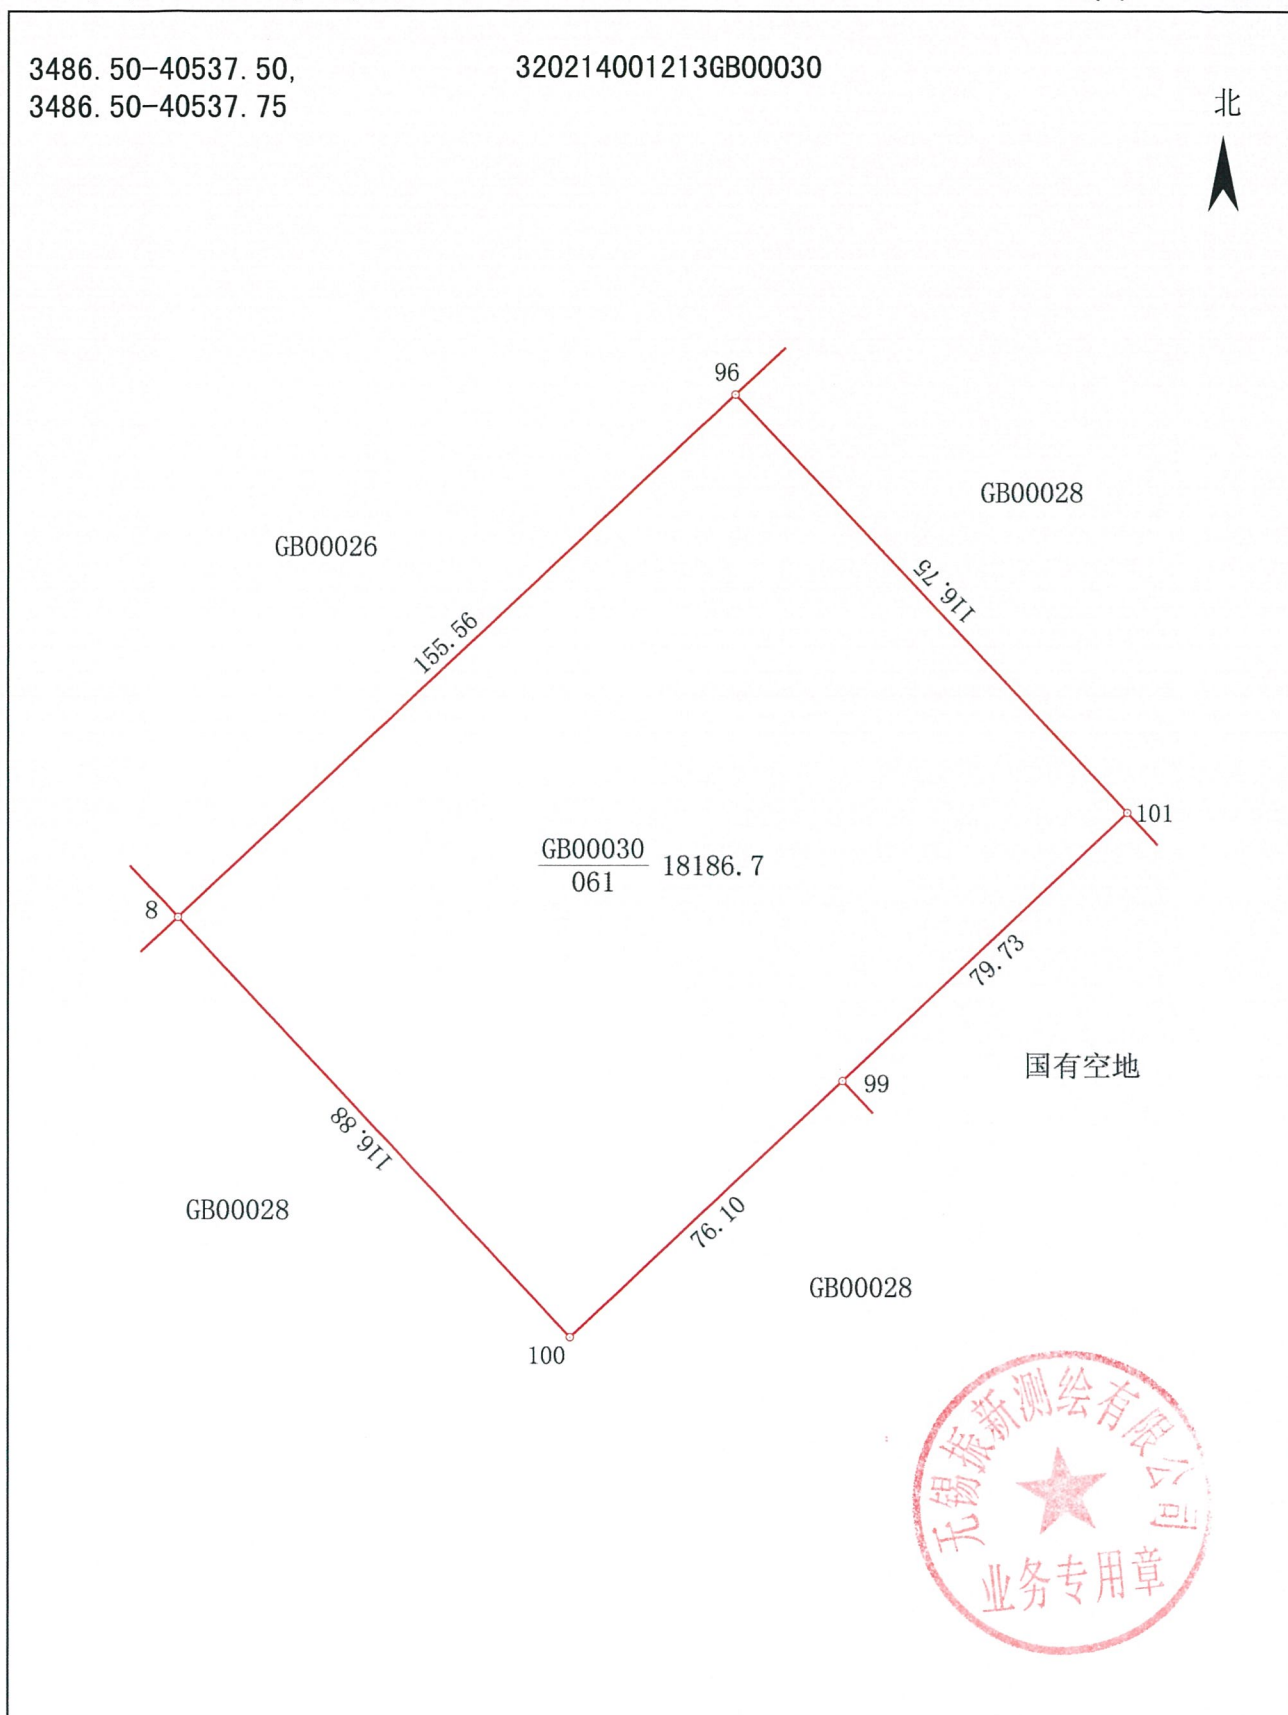

绘图员: 吴景宇

1:1500  
审核员: 常鹏

2022年11月3日



## 界址点成果表

宗地号 320214001213GB00030

权利人 XDG(XQ)-2022-27号地块

宗地面积（平方米） 18186.7

折合亩

27.28

### 界址点坐标

顺序号	点号	坐标		边长 (m)	备注
		X (m)	Y (m)		
1	8	3486592.395	40537697.000	155.56	
2	96	3486698.719	40537810.546	116.75	
3	101	3486613.568	40537890.415	79.73	
4	99	3486559.023	40537832.263	76.10	
5	100	3486506.961	40537776.759	116.88	
6	8	3486592.395	40537697.000		