


宗 地 图

3482. 00-40544. 25,
3482. 00-40544. 50,
3482. 25-40544. 25

320214006230GB00148

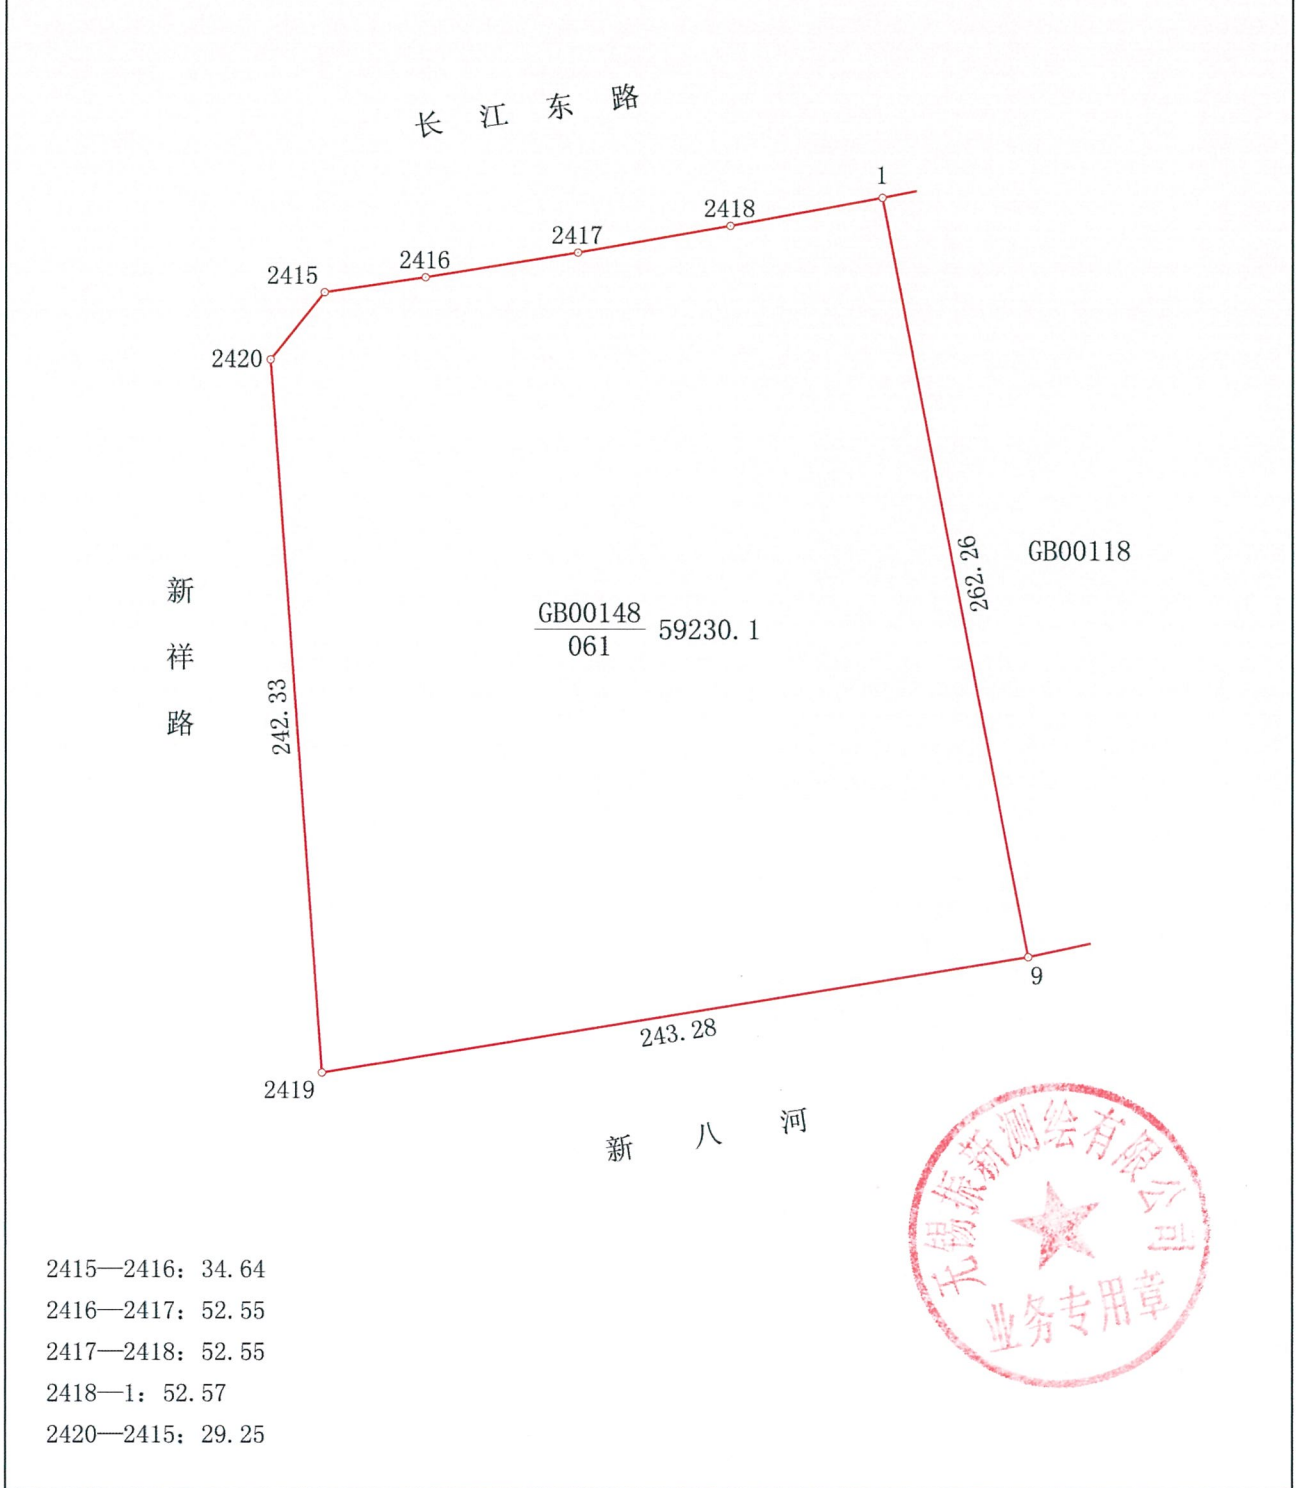

- 2415—2416: 34.64
- 2416—2417: 52.55
- 2417—2418: 52.55
- 2418—1: 52.57
- 2420—2415: 29.25

绘图员: 吴景宇

1:2500
审核员: 常鹏

2022年11月29日



界址点成果表

宗地号 320214006230GB00148

权利人 XDG(XQ)-2022-30号地块

宗地面积 (平方米) 59230.1

折合亩

88.85

界址点坐标

| 顺序号 | 点号 | 坐标 | | 边长 (m) | 备注 |
|-----|------|-------------|--------------|--------|----|
| | | X (m) | Y (m) | | |
| 1 | 2415 | 3482373.308 | 40544470.350 | 34.64 | |
| 2 | 2416 | 3482378.424 | 40544504.613 | 52.55 | |
| 3 | 2417 | 3482386.855 | 40544556.480 | 52.55 | |
| 4 | 2418 | 3482395.955 | 40544608.235 | 52.57 | |
| 5 | 1 | 3482405.569 | 40544659.923 | 262.26 | |
| 6 | 9 | 3482148.078 | 40544709.731 | 243.28 | |
| 7 | 2419 | 3482108.813 | 40544469.643 | 242.33 | |
| 8 | 2420 | 3482350.498 | 40544452.039 | 29.25 | |
| 9 | 2415 | 3482373.308 | 40544470.350 | | |
| | | | | | |
| | | | | | |
