


宗 地 图

XDG(XQ)-2021-16号地块

单位: m · m²

3487.00-40537.50,
3487.25-40537.25,
3487.25-40537.50

320292001213GB00028

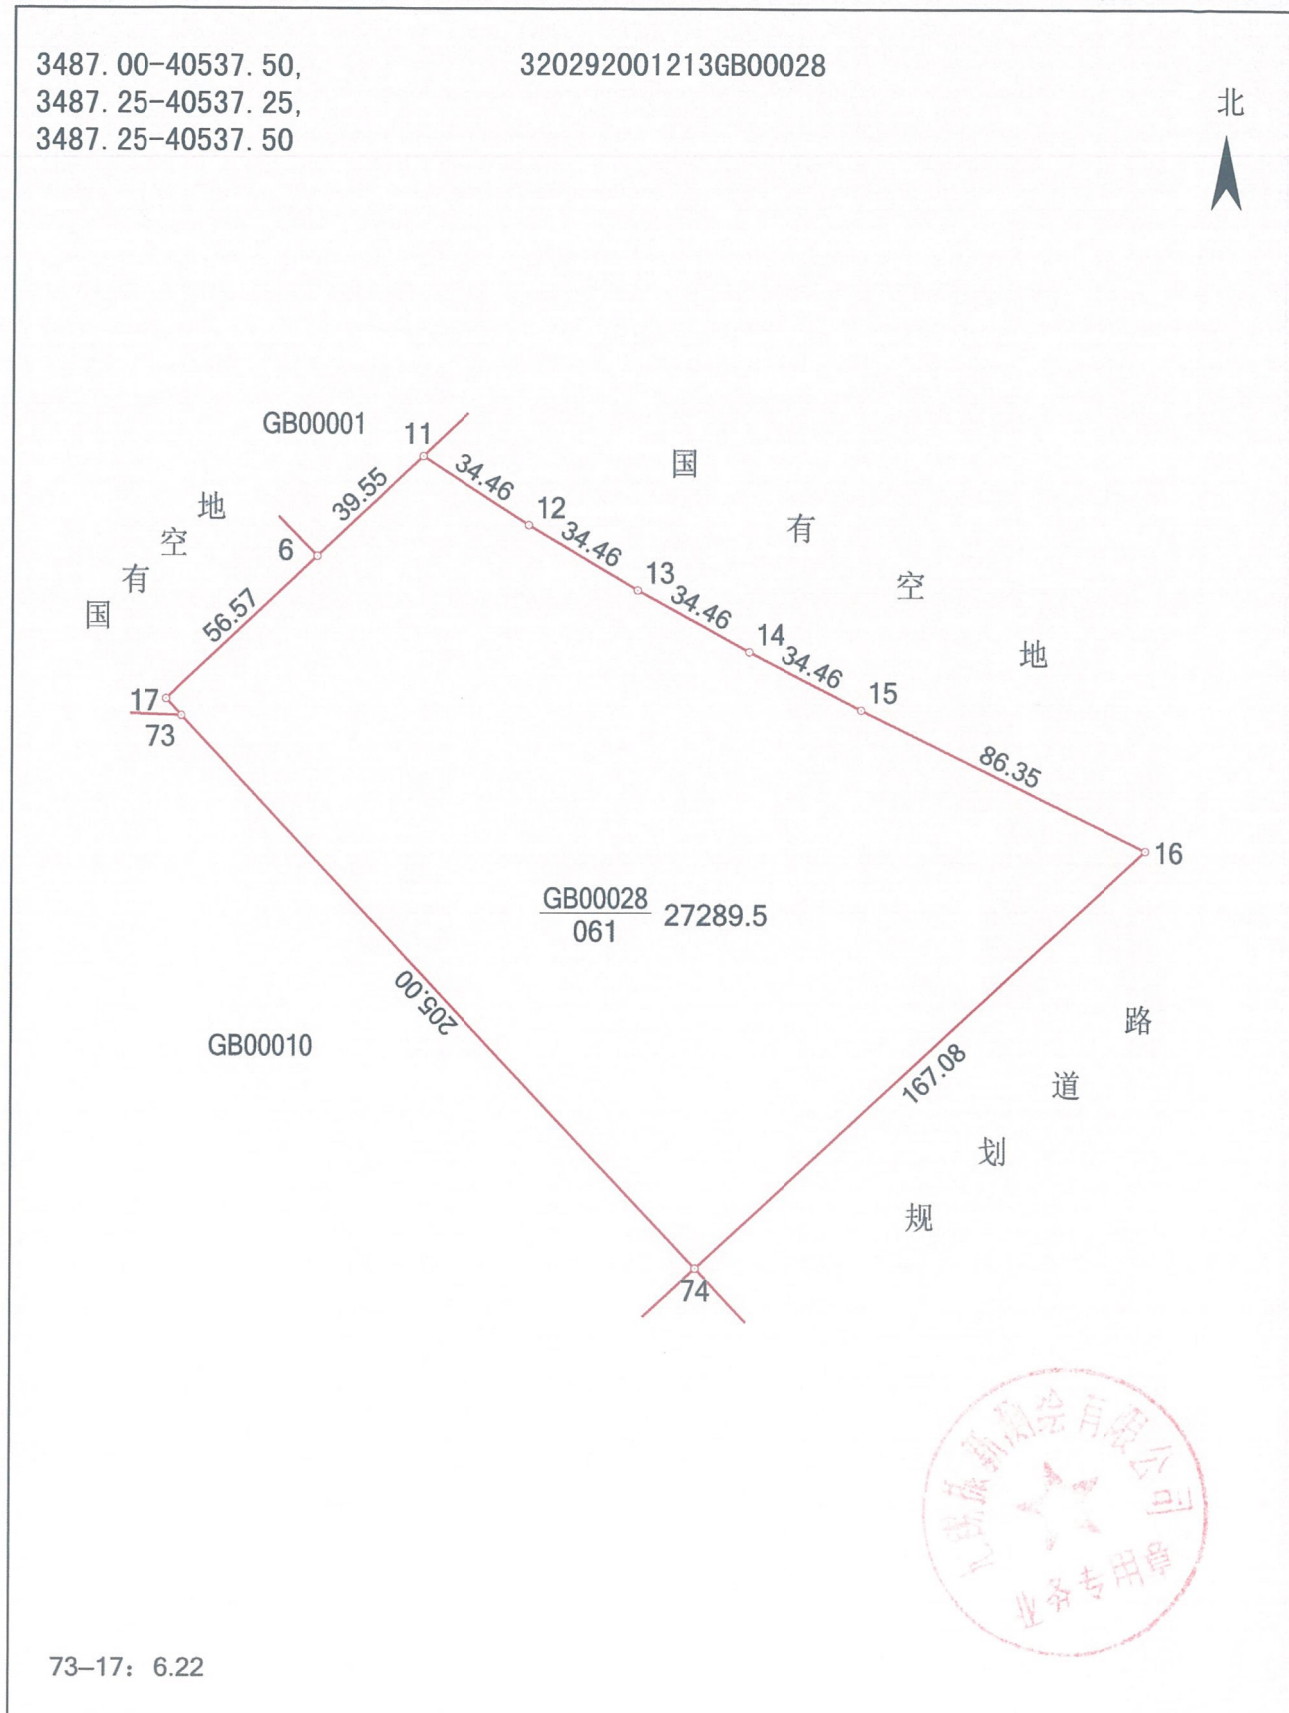

73-17: 6.22

绘图员: 吴景宇

1:2000
审核员: 常鹏

2021年11月26日



界址点成果表

宗地号 320292001213GB00028

权利人 XDG(XQ)-2021-16号地块

宗地面积 (平方米) 27289.5

折合亩

40.93

界址点坐标

顺序号	点号	坐 标		边 长 (m)	备 注
		X (m)	Y (m)		
1	6	3487383.326	40537525.407	39.55	
2	11	3487410.496	40537554.142	34.46	
3	12	3487391.858	40537583.122	34.46	
4	13	3487374.181	40537612.698	34.46	
5	14	3487357.484	40537642.839	34.46	
6	15	3487341.785	40537673.511	86.35	
7	16	3487303.709	40537751.010	167.08	
8	74	3487190.110	40537628.495	205.00	
9	73	3487339.914	40537488.551	6.22	
10	17	3487344.460	40537484.304	56.57	
11	6	3487383.326	40537525.407		