


宗 地 图

3486. 25-40538. 25,
3486. 25-40538. 50,
3486. 50-40538. 50

320292002147GB00067

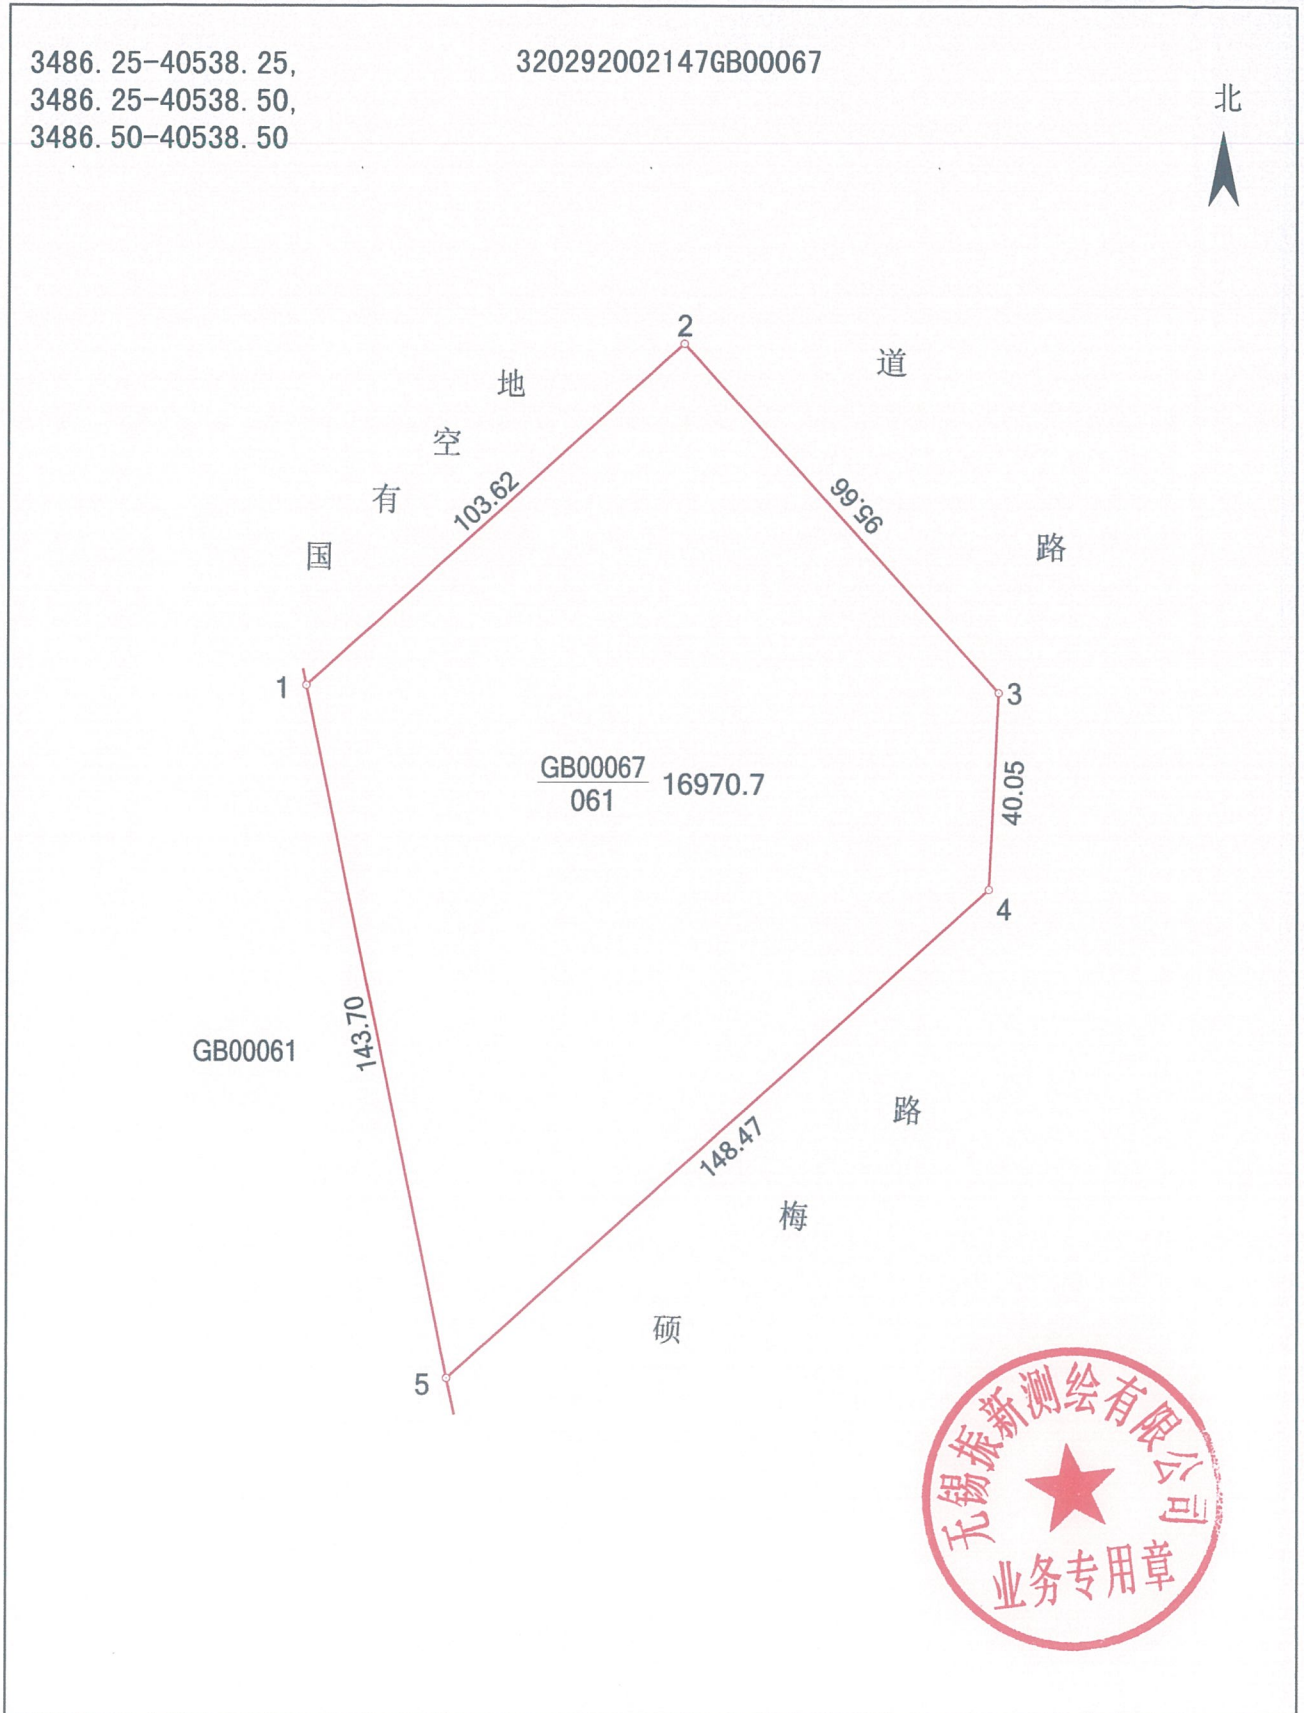

绘图员: 吴景宇

1:1500
审核员: 常鹏

2022年2月23日



界址点成果表

宗地号 320292002147GB00067

权利人 XDG(XQ)2021-21号

宗地面积 (平方米) 16970.7

折合亩

25.46

界址点坐标

顺序号	点号	坐标		边长 (m)	备注
		X (m)	Y (m)		
1	1	3486433.469	40538455.681	103.62	
2	2	3486502.977	40538532.536	95.66	
3	3	3486432.030	40538596.700	40.05	
4	4	3486392.027	40538594.691	148.47	
5	5	3486292.661	40538484.370	143.70	
6	1	3486433.469	40538455.681		