


XDG(XQ)-2023-2号地块

宗地 图

单位: m · m²

3483.00-40546.50,
3483.00-40546.75,
3483.25-40546.75

320214006243GB00017

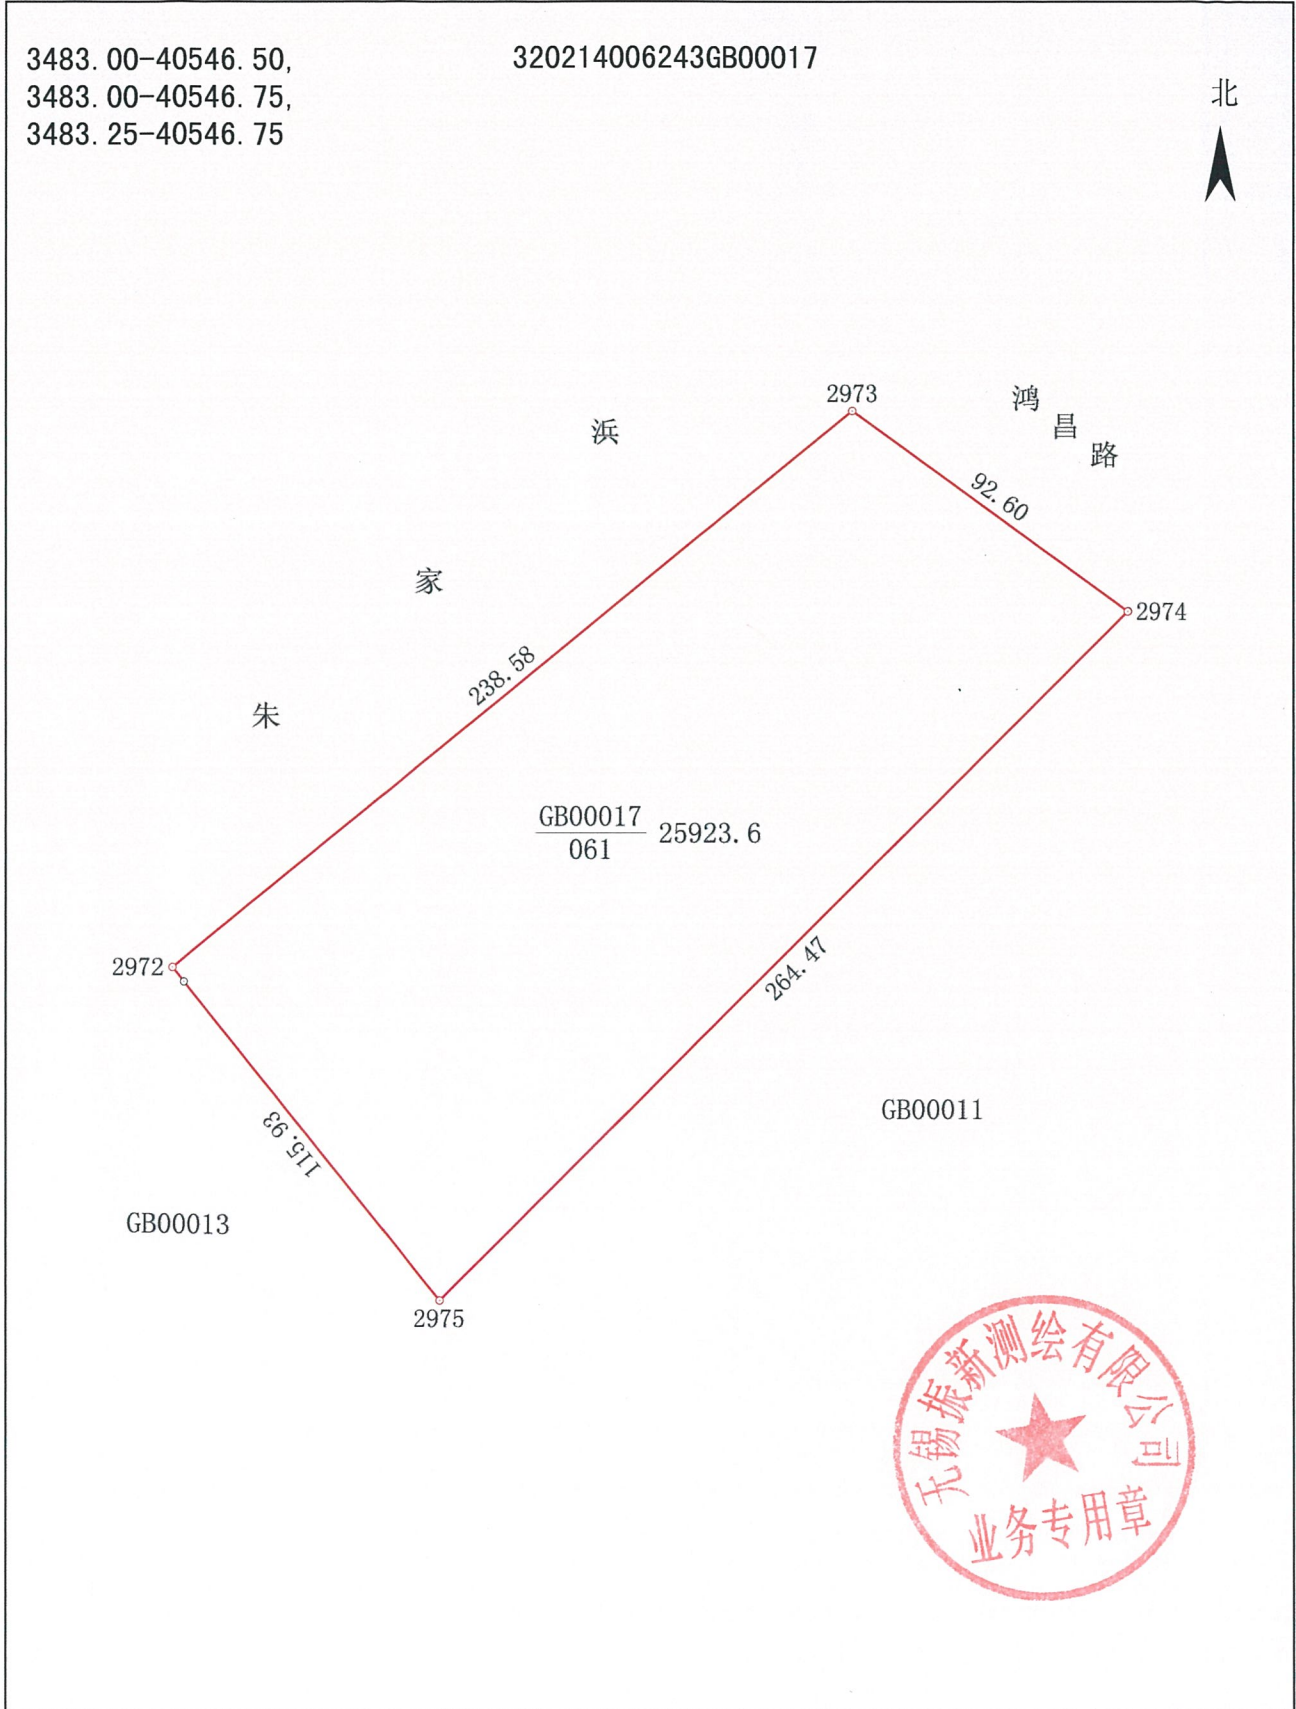

绘图员: 吴景宇

1:2000
审核员: 常鹏

2023年3月3日



界址点成果表

宗地号 320214006243GB00017					
权利人 XDG(XQ)-2023-2号地块					
宗地面积(平方米) 25923.6			折合亩	38.89	
界址点坐标					
顺序号	点号	坐标		边长(m)	备注
		X(m)	Y(m)		
1	2972	3483232.855	40546731.340	238.58	
2	2973	3483383.780	40546916.123	92.60	
3	2974	3483329.293	40546991.001	264.47	
4	2975	3483142.415	40546803.867	115.93	
5	2972	3483232.855	40546731.340		

绘图员: 朱金贤 审核员: 1.000