


# 宗 地 图

无锡太湖传感信息中心发展有限公司

单位:  $m \cdot m^2$

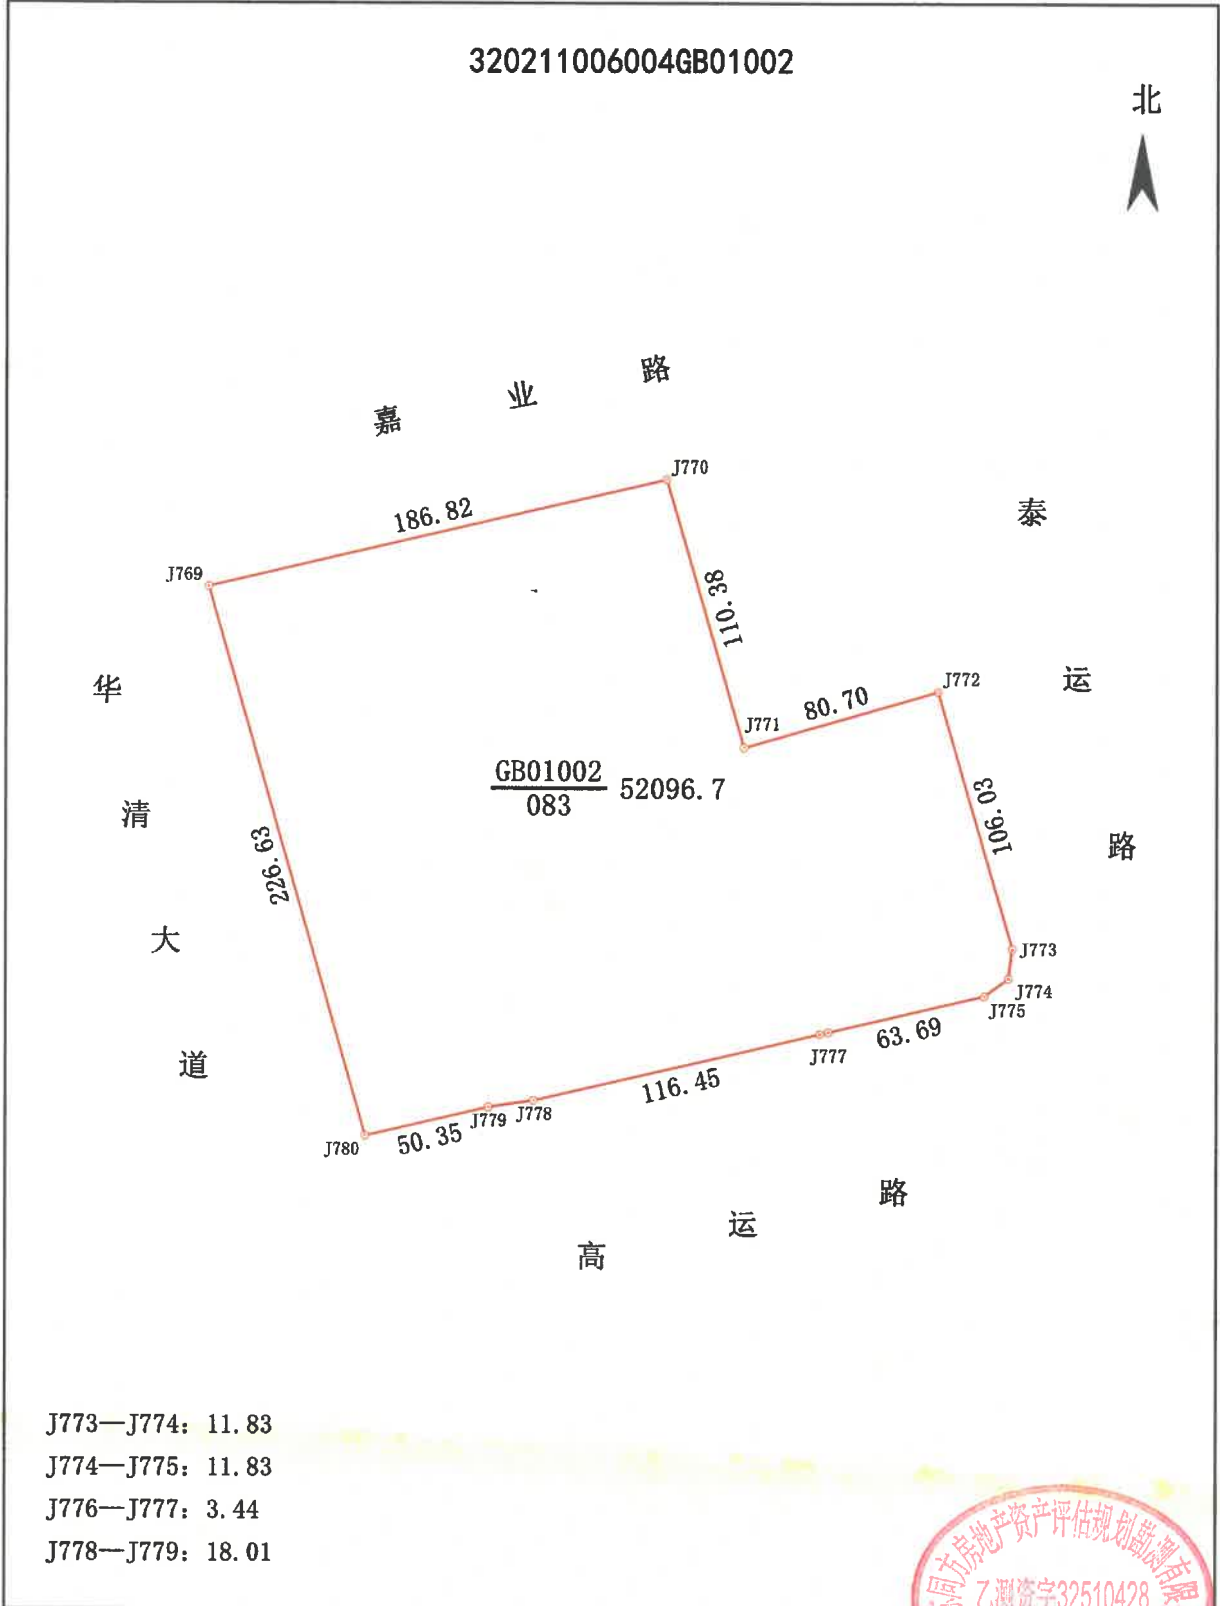

J773—J774: 11.83

J774—J775: 11.83

J776—J777: 3.44

J778—J779: 18.01

绘图员: 鲁镇荣

1:3000  
审核员: 杜乐乐



## 界址点成果表

宗地号 320211006004GB01002

权利人 无锡太湖传感信息中心发展有限公司

宗地面积 (平方米) 52096.7

折合亩

78.15

### 界址点坐标

顺序号	点号	坐标		边长 (m)	备注
		X (m)	Y (m)		
1	J769	3487926.078	40531589.227	186.82	
2	J770	3487968.543	40531771.153	110.38	
3	J771	3487862.537	40531801.903	80.70	
4	J772	3487884.799	40531879.469	106.03	
5	J773	3487782.881	40531908.721	11.83	
6	J774	3487771.147	40531907.237	11.83	
7	J775	3487764.136	40531897.712	63.69	
8	J776	3487749.657	40531835.688	3.44	
9	J777	3487748.880	40531832.334	116.45	
10	J778	3487722.404	40531718.937	18.01	
11	J779	3487719.785	40531701.122	50.35	
12	J780	3487708.341	40531652.093	226.63	
13	J769	3487926.078	40531589.227		



绘图员: 鲁镇荣

审核员: 杜乐乐