


宗 地 图

XDG (XQ) -2023-23号地块

单位: m · m²

3481.50-40543.75,
3481.50-40544.00

320214002169GB00018

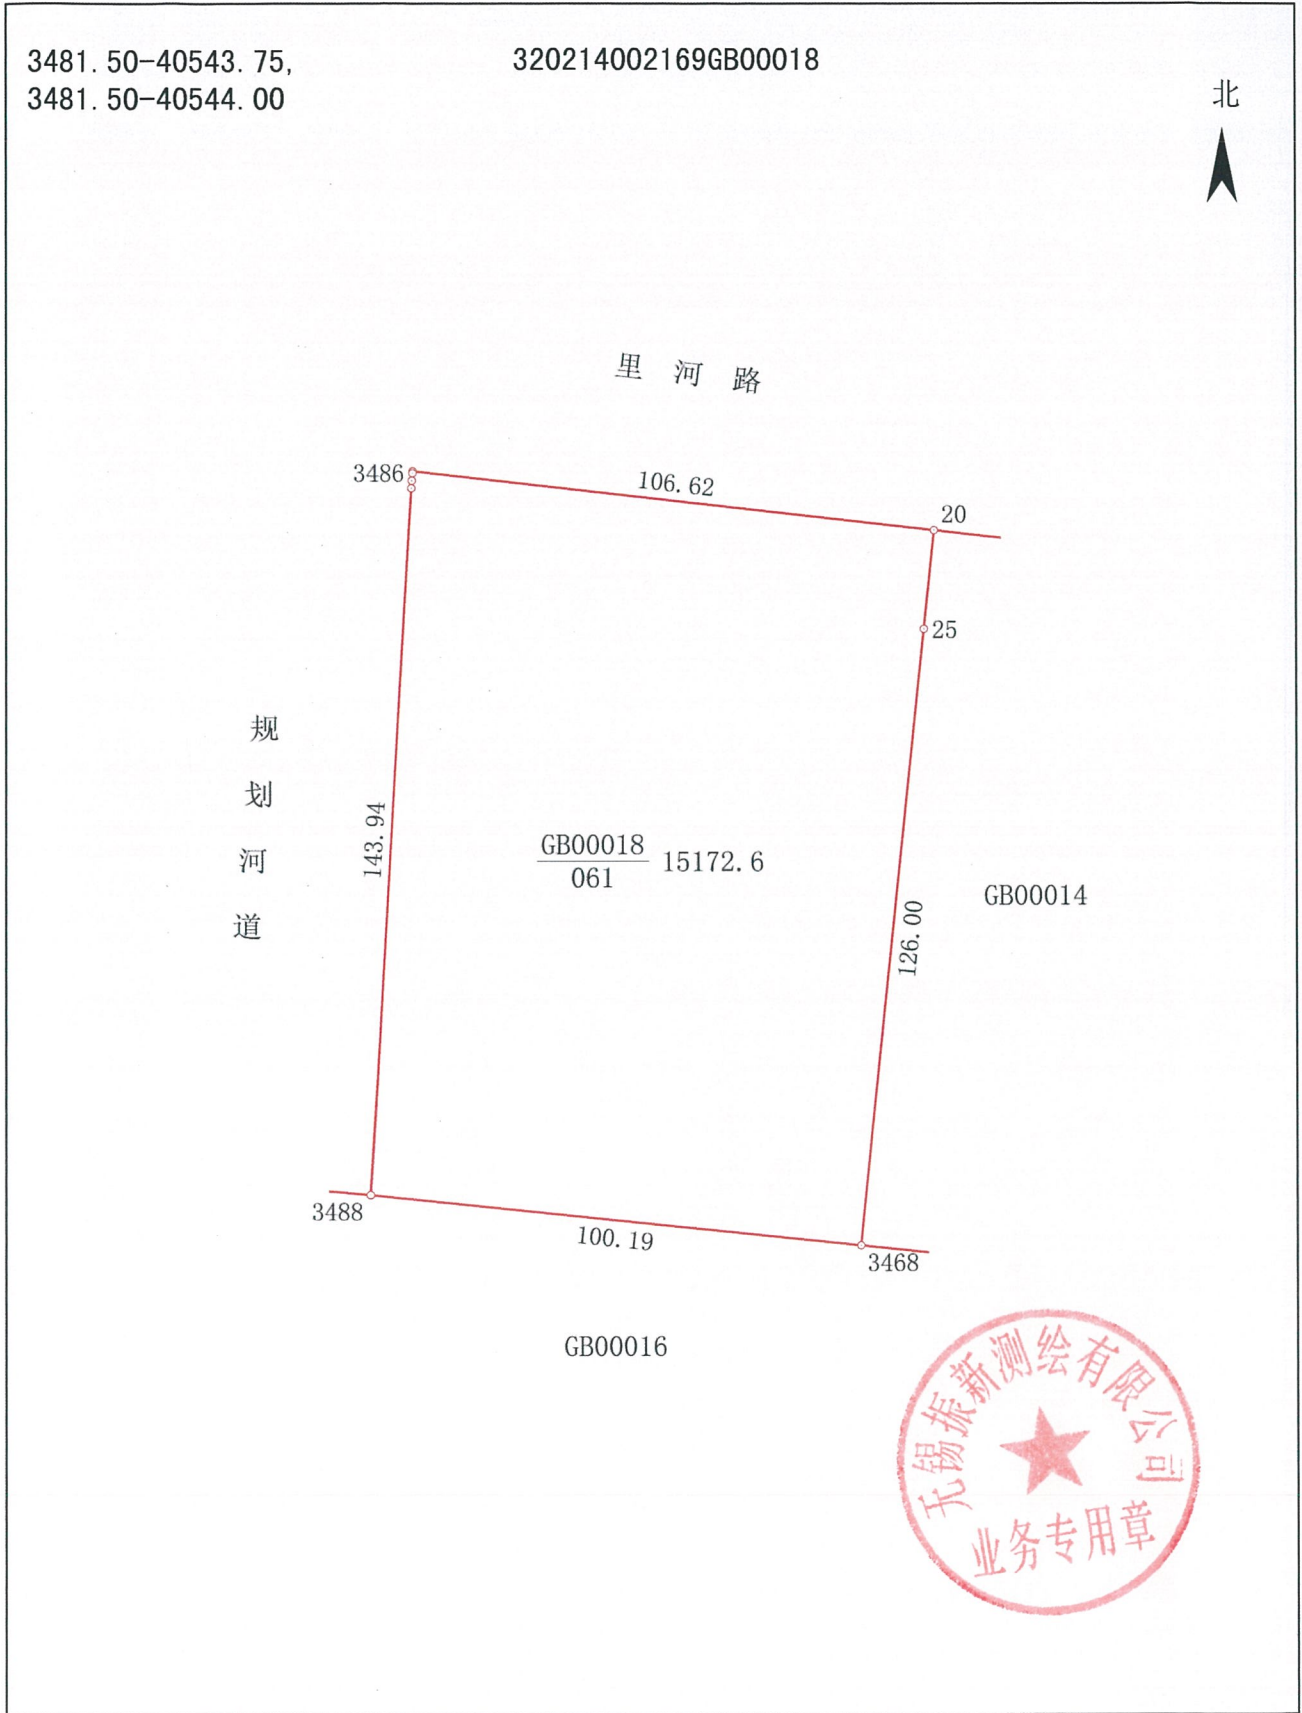

绘图员: 吴景宇

1:1500
审核员: 常鹏

2023年6月9日



界址点成果表

宗地号 320214002169GB00018					
权利人 XDG(XQ)-2023-23号地块					
宗地面积 (平方米) 15172.6			折合亩	22.76	
界址点坐标					
顺序号	点号	坐 标		边 长 (m)	备 注
		X (m)	Y (m)		
1	3486	3481706.482	40543958.779	0.39	
2	3487	3481706.874	40543958.818	106.62	
3	20	3481694.813	40544064.750	20.18	
4	25	3481674.742	40544062.667	126.00	
5	24	3481549.415	40544049.659	100.19	
6	3488	3481559.758	40543950.007	143.94	
7	3489	3481703.444	40543958.549	1.54	
8	3490	3481704.980	40543958.652	1.51	
9	3486	3481706.482	40543958.779		