


宗地 图

3488.50-40542.25,
3488.50-40542.50

320214005151GB00017

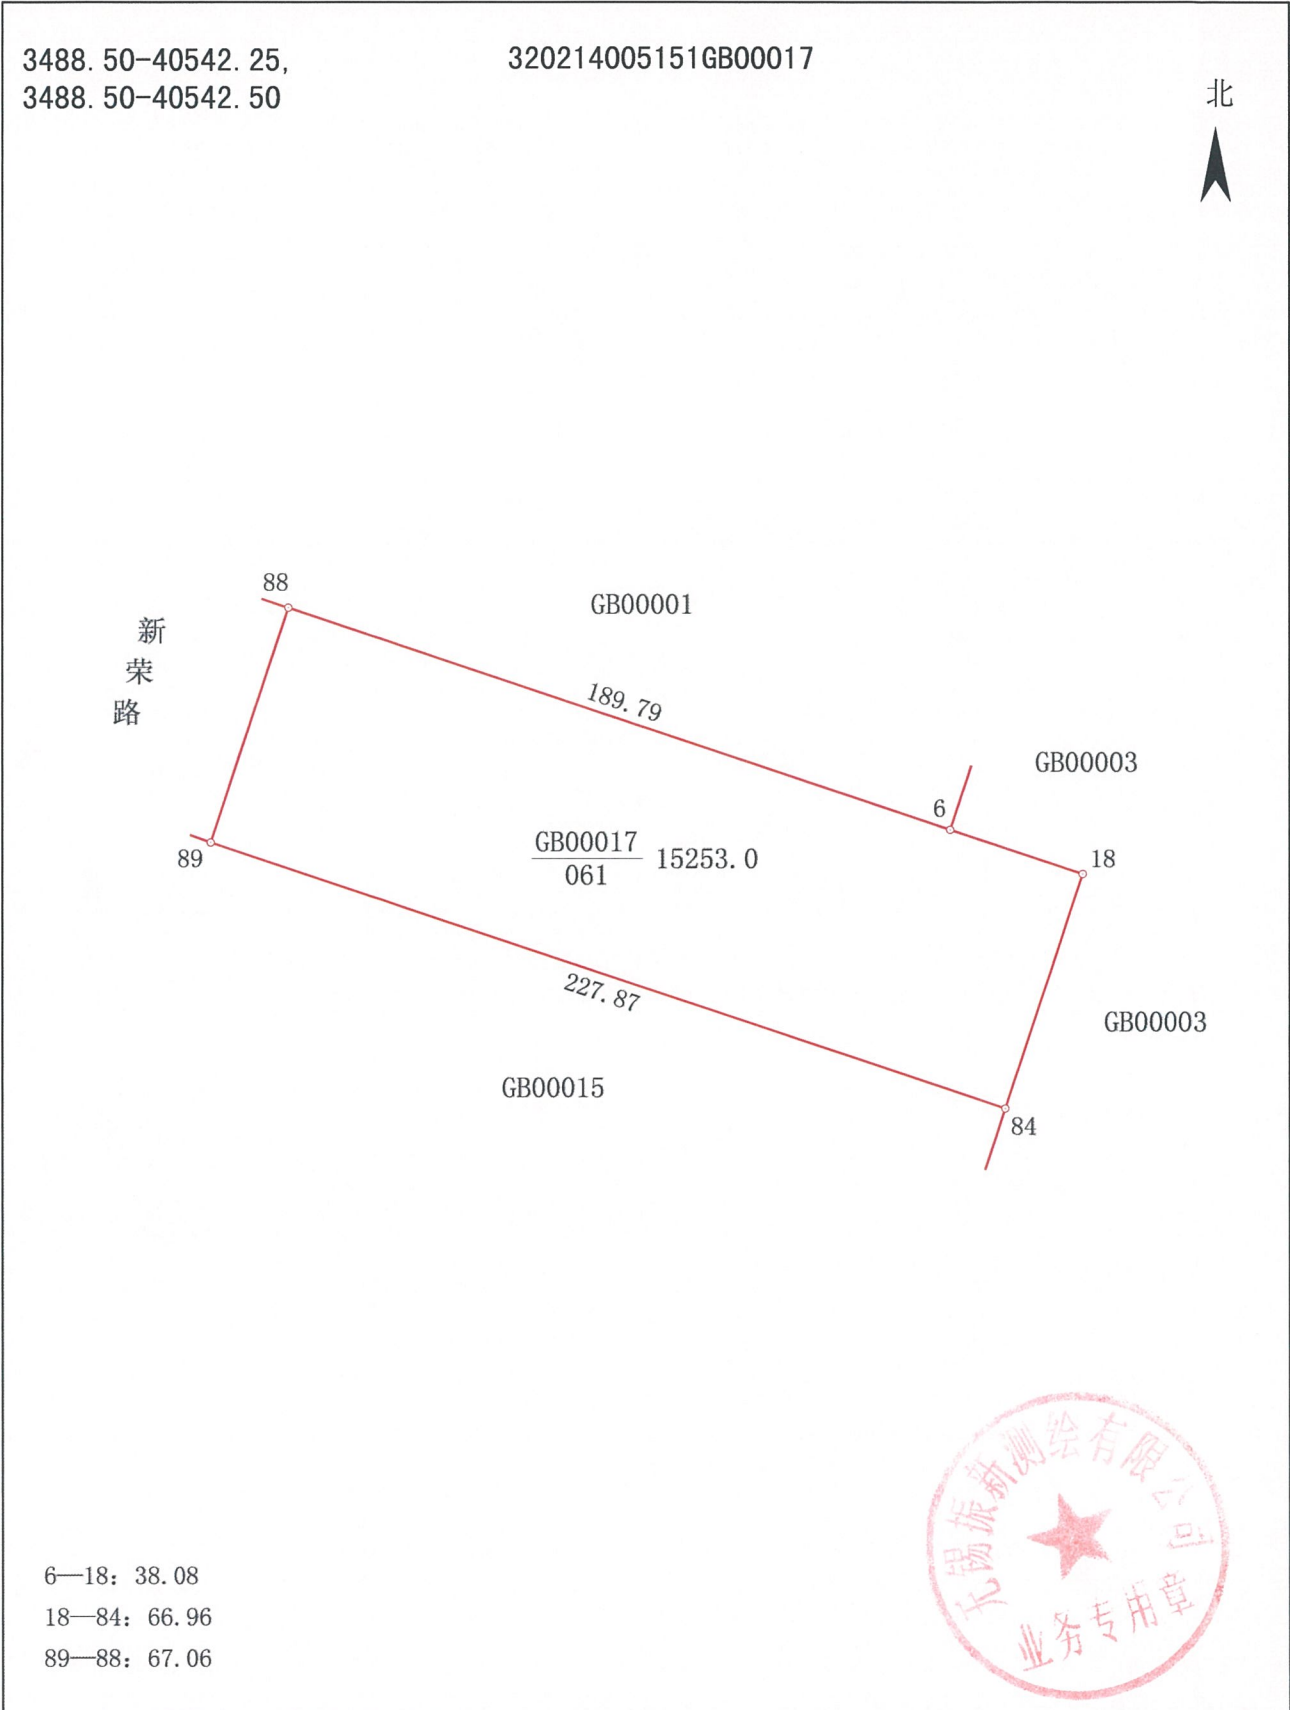

绘图员: 吴景宇

1:2000
审核员: 常鹏

2024年5月6日



界址点成果表

宗地号 320214005151GB00017

权利人 XDG(XQ)-2023-47号地块

宗地面积 (平方米) 15253.0

折合亩

22.88

界址点坐标

顺序号	点号	坐标		边长 (m)	备注
		X (m)	Y (m)		
1	88	3488728.225	40542330.279	189.79	
2	6	3488667.970	40542510.246	38.08	
3	18	3488656.039	40542546.410	66.96	
4	84	3488592.498	40542525.286	227.87	
5	89	3488664.595	40542309.121	67.06	
6	88	3488728.225	40542330.279		