

陈振新测绘


宗地图

XDG (XQ)-2024-10号地块

单位: m · m²

3493.25-40541.00,
3493.25-40541.25,
3493.50-40541.00

320214005130GB00031

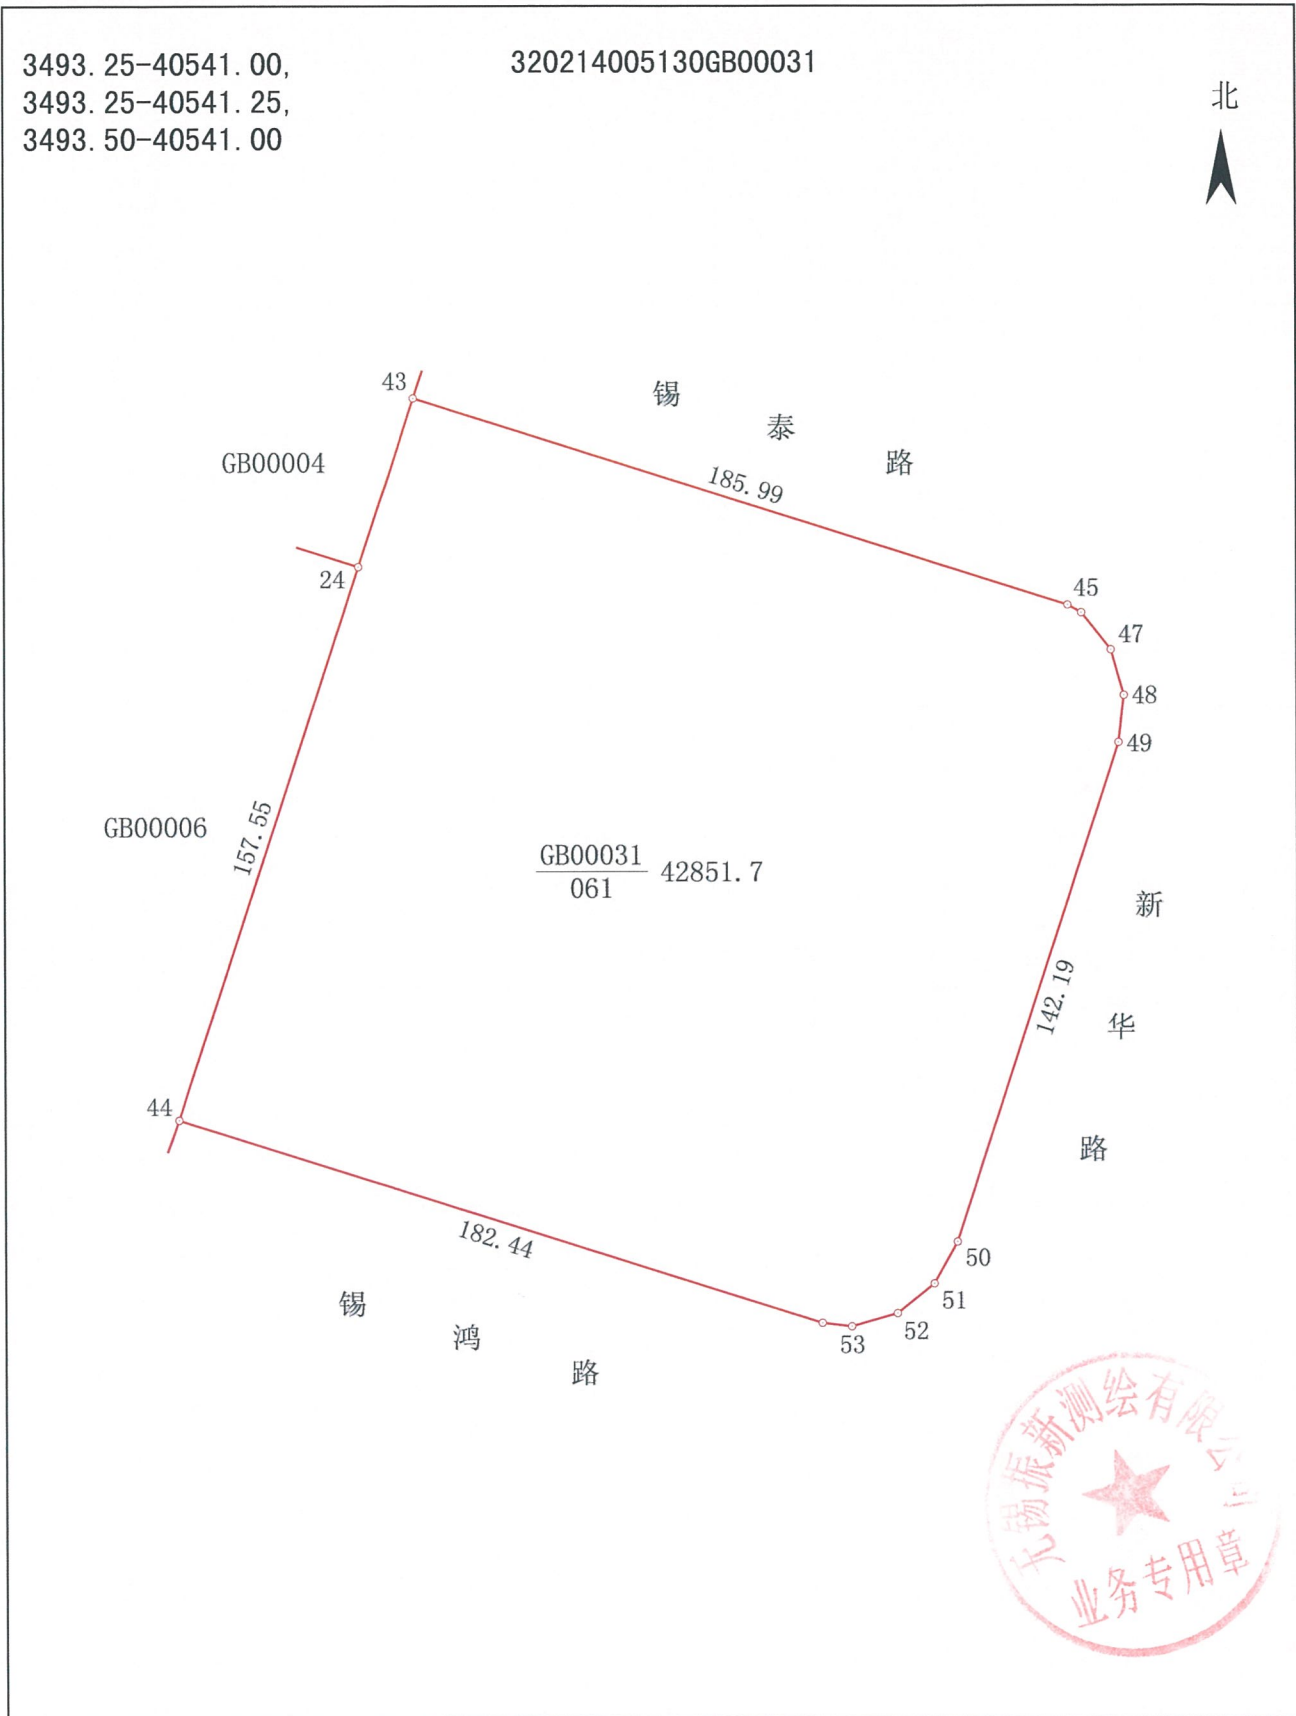

绘图员: 吴景宇

1:2000
审核员: 常鹏

2024年3月22日



界址点成果表

宗地号 320214005130GB00031					
权利人 XDG(XQ)-2024-10号地块					
宗地面积 (平方米) 42851.7			折合亩		64.28
界址点坐标					
顺序号	点号	坐标		边长 (m)	备注
		X (m)	Y (m)		
1	43	3493504.978	40541071.774	185.99	
2	45	3493448.772	40541249.068	4.25	
3	46	3493446.699	40541252.781	12.85	
4	47	3493436.621	40541260.749	12.82	
5	48	3493424.291	40541264.253	12.84	
6	49	3493411.537	40541262.788	142.19	
7	50	3493276.345	40541218.720	12.92	
8	51	3493265.047	40541212.441	12.91	
9	52	3493257.020	40541202.333	12.91	
10	53	3493253.485	40541189.912	8.01	
11	54	3493254.436	40541181.954	182.44	
12	44	3493309.552	40541008.043	157.55	
13	24	3493459.336	40541056.889	48.01	
14	43	3493504.978	40541071.774		