

宗 地 图


XDG-2019-11号A地块

单位: m · m²

3494.75-40531.00

320292003117GB00109

北

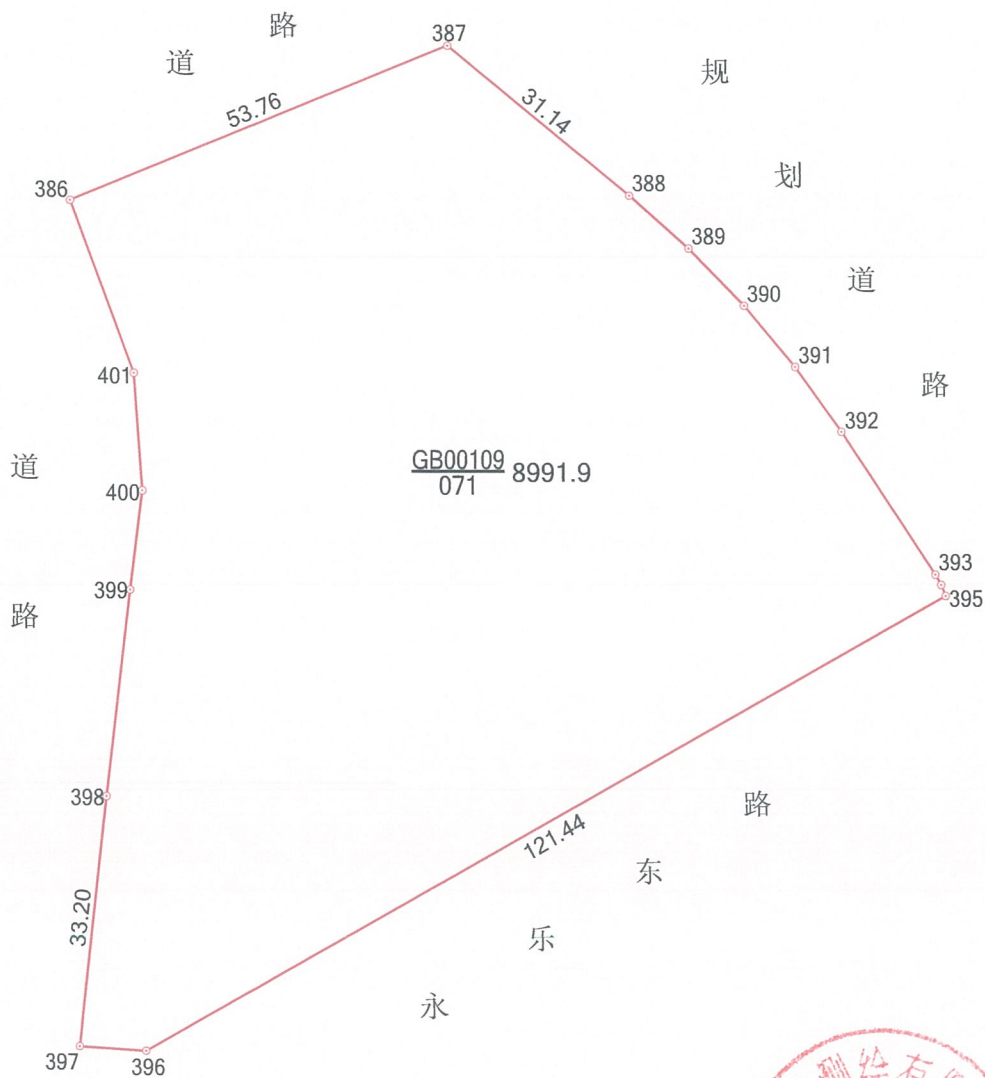

| | |
|----------------|----------------|
| 388-389: 10.51 | 389-390: 10.51 |
| 390-391: 10.51 | 391-392: 10.51 |
| 392-393: 22.54 | 393-394: 1.57 |
| 394-395: 1.57 | 396-397: 8.77 |
| 398-399: 27.44 | 399-400: 13.18 |
| 400-401: 15.53 | 401-386: 24.31 |



绘图员: 吴景宇

1:1000
审核员: 常鹏

2019年4月25日

界址点成果表

宗地号 320292003117GB00109

权利人 XDG-2019-11号A地块

宗地面积（平方米） 8991.9

折合亩

界址点坐标

| 顺序号 | 点号 | 坐 标 | | 边 长 (m) | 备 注 |
|-----|-----|-------------|--------------|---------|-----|
| | | X (m) | Y (m) | | |
| 1 | 386 | 3494973.550 | 40531127.200 | 53.76 | |
| 2 | 387 | 3494993.910 | 40531176.952 | 31.14 | |
| 3 | 388 | 3494974.139 | 40531201.010 | 10.51 | |
| 4 | 389 | 3494967.166 | 40531208.874 | 10.51 | |
| 5 | 390 | 3494959.622 | 40531216.193 | 10.51 | |
| 6 | 391 | 3494951.551 | 40531222.925 | 10.51 | |
| 7 | 392 | 3494942.998 | 40531229.032 | 22.54 | |
| 8 | 393 | 3494924.174 | 40531241.434 | 1.57 | |
| 9 | 394 | 3494922.811 | 40531242.209 | 1.57 | |
| 10 | 395 | 3494921.359 | 40531242.800 | 121.44 | |
| 11 | 396 | 3494861.311 | 40531137.241 | 8.77 | |
| 12 | 397 | 3494861.905 | 40531128.488 | 33.20 | |
| 13 | 398 | 3494894.918 | 40531132.023 | 27.44 | |
| 14 | 399 | 3494922.172 | 40531135.173 | 13.18 | |
| 15 | 400 | 3494935.253 | 40531136.764 | 15.53 | |
| 16 | 401 | 3494950.746 | 40531135.628 | 24.31 | |
| 17 | 386 | 3494973.550 | 40531127.200 | | |
| | | | | | |
| | | | | | |
| | | | | | |


宗 地 图

XDG-2019-11号B地块

单位: m · m²

3494.75-40531.00,
3494.75-40531.25,
3495.00-40531.00

320292003117GB00110

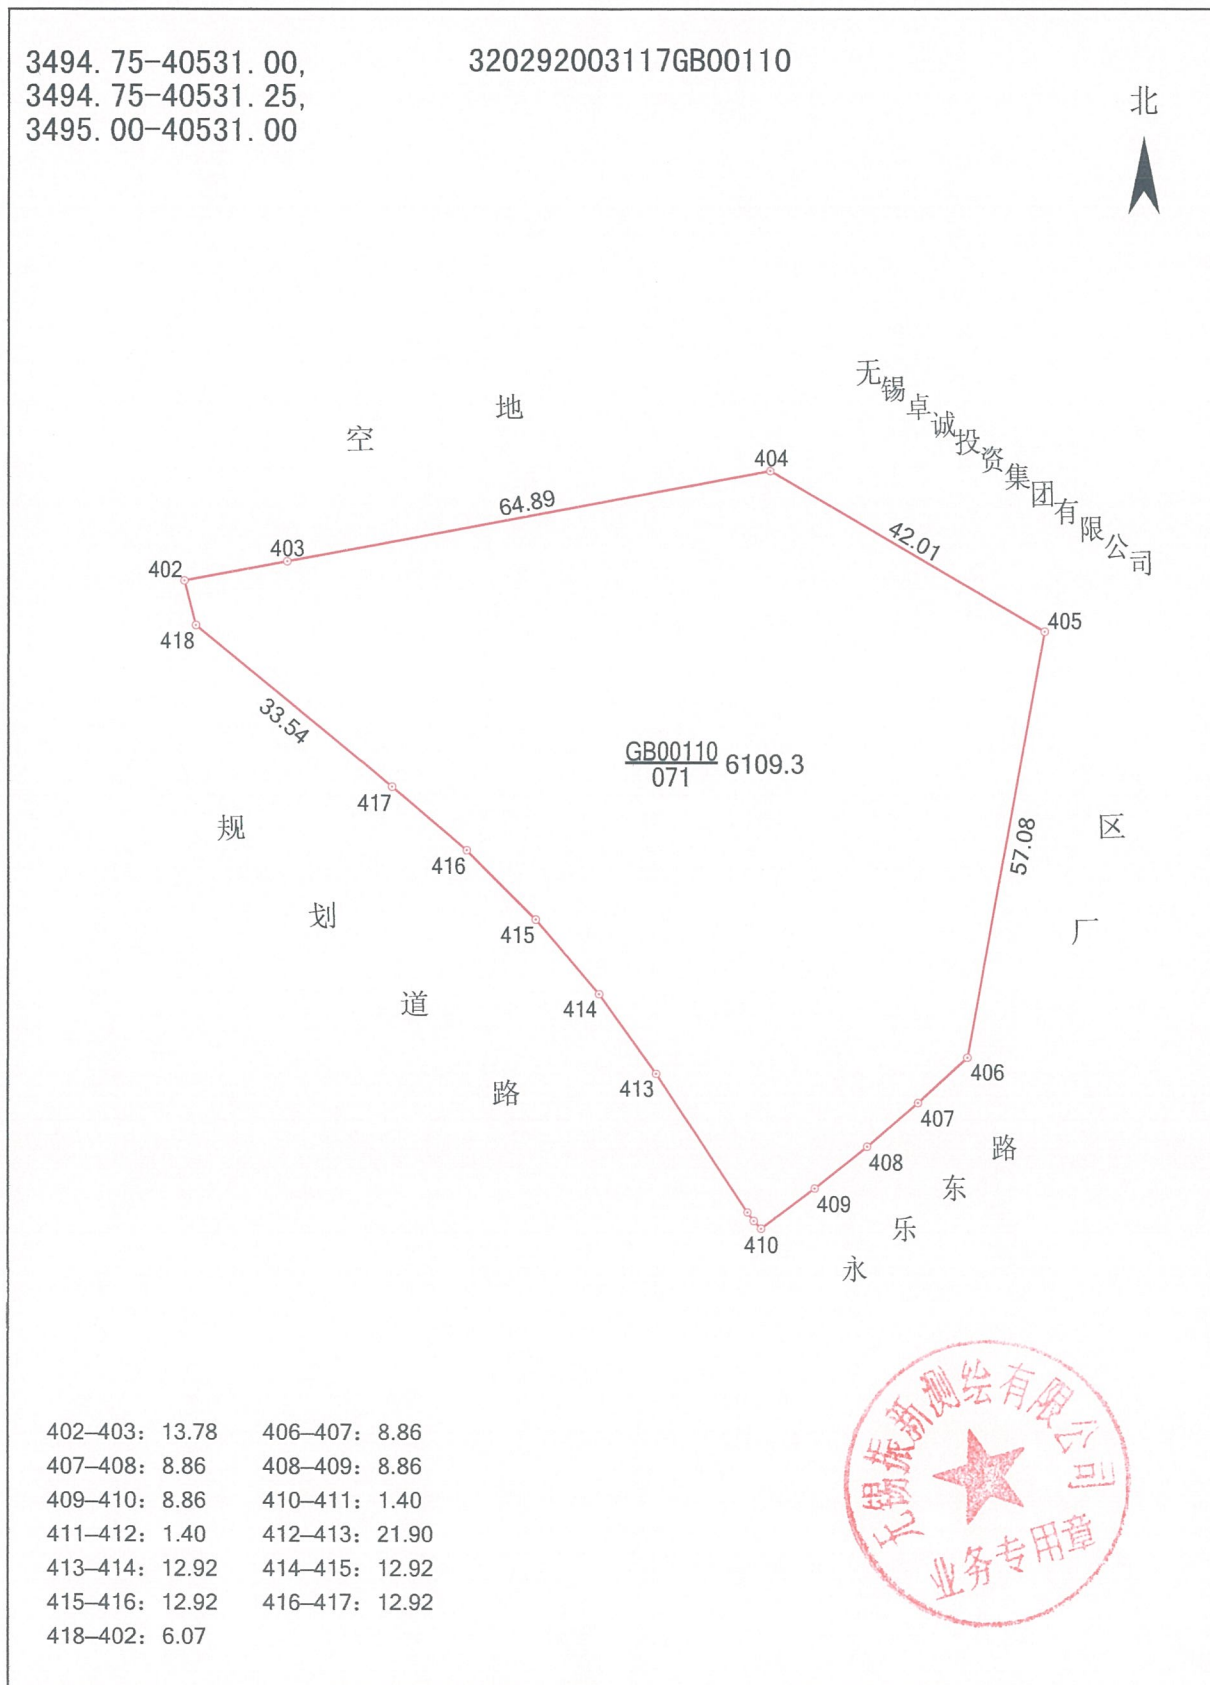

绘图员: 吴景宇

1:1000
审核员: 常鹏

2019年4月25日

界址点成果表

宗地号 320292003117GB00110

权利人 XDG-2019-11号B地块

宗地面积（平方米） 6109.3

折合亩

界址点坐标

| 顺序号 | 点号 | 坐标 | | 边长 (m) | 备注 |
|-----|-----|-------------|--------------|--------|----|
| | | X (m) | Y (m) | | |
| 1 | 402 | 3495019.162 | 40531183.344 | 13.78 | |
| 2 | 403 | 3495021.714 | 40531196.889 | 64.89 | |
| 3 | 404 | 3495033.652 | 40531260.671 | 42.01 | |
| 4 | 405 | 3495012.439 | 40531296.930 | 57.08 | |
| 5 | 406 | 3494956.273 | 40531286.765 | 8.86 | |
| 6 | 407 | 3494950.300 | 40531280.227 | 8.86 | |
| 7 | 408 | 3494944.541 | 40531273.501 | 8.86 | |
| 8 | 409 | 3494939.001 | 40531266.592 | 8.86 | |
| 9 | 410 | 3494933.687 | 40531259.509 | 1.40 | |
| 10 | 411 | 3494934.706 | 40531258.544 | 1.40 | |
| 11 | 412 | 3494935.831 | 40531257.705 | 21.90 | |
| 12 | 413 | 3494954.120 | 40531245.656 | 12.92 | |
| 13 | 414 | 3494964.616 | 40531238.115 | 12.92 | |
| 14 | 415 | 3494974.470 | 40531229.752 | 12.92 | |
| 15 | 416 | 3494983.616 | 40531220.622 | 12.92 | |
| 16 | 417 | 3494991.996 | 40531210.782 | 33.54 | |
| 17 | 418 | 3495013.288 | 40531184.873 | 6.07 | |
| 18 | 402 | 3495019.162 | 40531183.344 | | |
| | | | | | |
| | | | | | |