

# 宗 地 图


XDG-2020-49号地块

单位: m · m<sup>2</sup>

3492.00-40540.75,  
3492.00-40541.00,  
3492.00-40541.25

320292005141GB00021

北

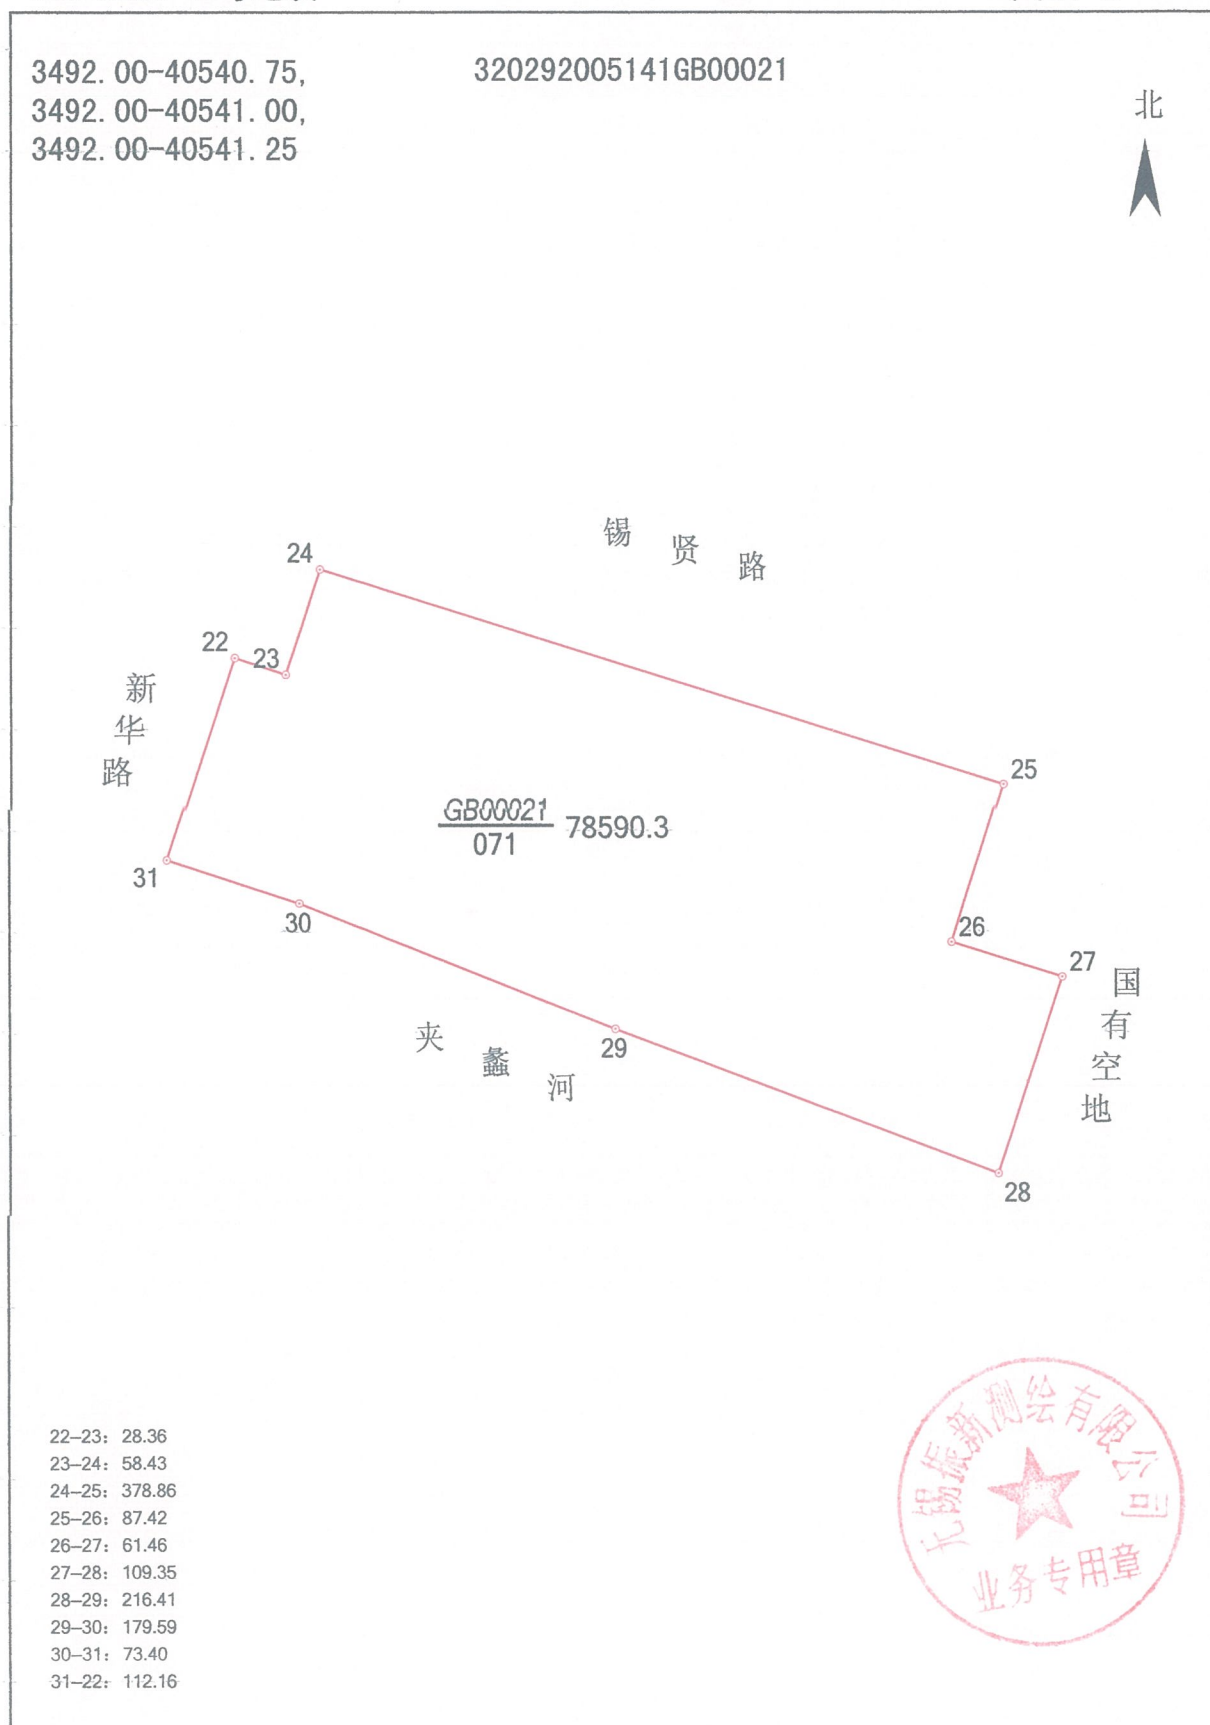

- 22-23: 28.36
- 23-24: 58.43
- 24-25: 378.86
- 25-26: 87.42
- 26-27: 61.46
- 27-28: 109.35
- 28-29: 216.41
- 29-30: 179.59
- 30-31: 73.40
- 31-22: 112.16



绘图员: 吴景宇

1:4000  
审核员: 常鹏

2020年7月28日

### 界址点成果表

宗地号 320292005141GB00021

宗地面积 (平方米) 78590.3

#### 界址点坐标

顺序号	点号	坐 标		边 长 (m)	备 注
		X (m)	Y (m)		
1	22	3492346.859	40541021.664	28.36	
2	23	3492338.051	40541048.623	58.43	
3	24	3492393.592	40541066.768	378.86	
4	25	3492279.701	40541428.104	87.42	
5	26	3492196.475	40541401.345	61.46	
6	27	3492178.000	40541459.959	109.35	
7	28	3492074.141	40541425.745	216.41	
8	29	3492150.844	40541223.388	179.59	
9	30	3492217.406	40541056.587	73.40	
10	31	3492240.244	40540986.832	112.16	
11	22	3492346.859	40541021.664		