


测量图

XDG-2020-45号

单位: m · m²

3492.00-40537.00,
3492.00-40537.25,
3492.25-40536.75

320292003184GB00057

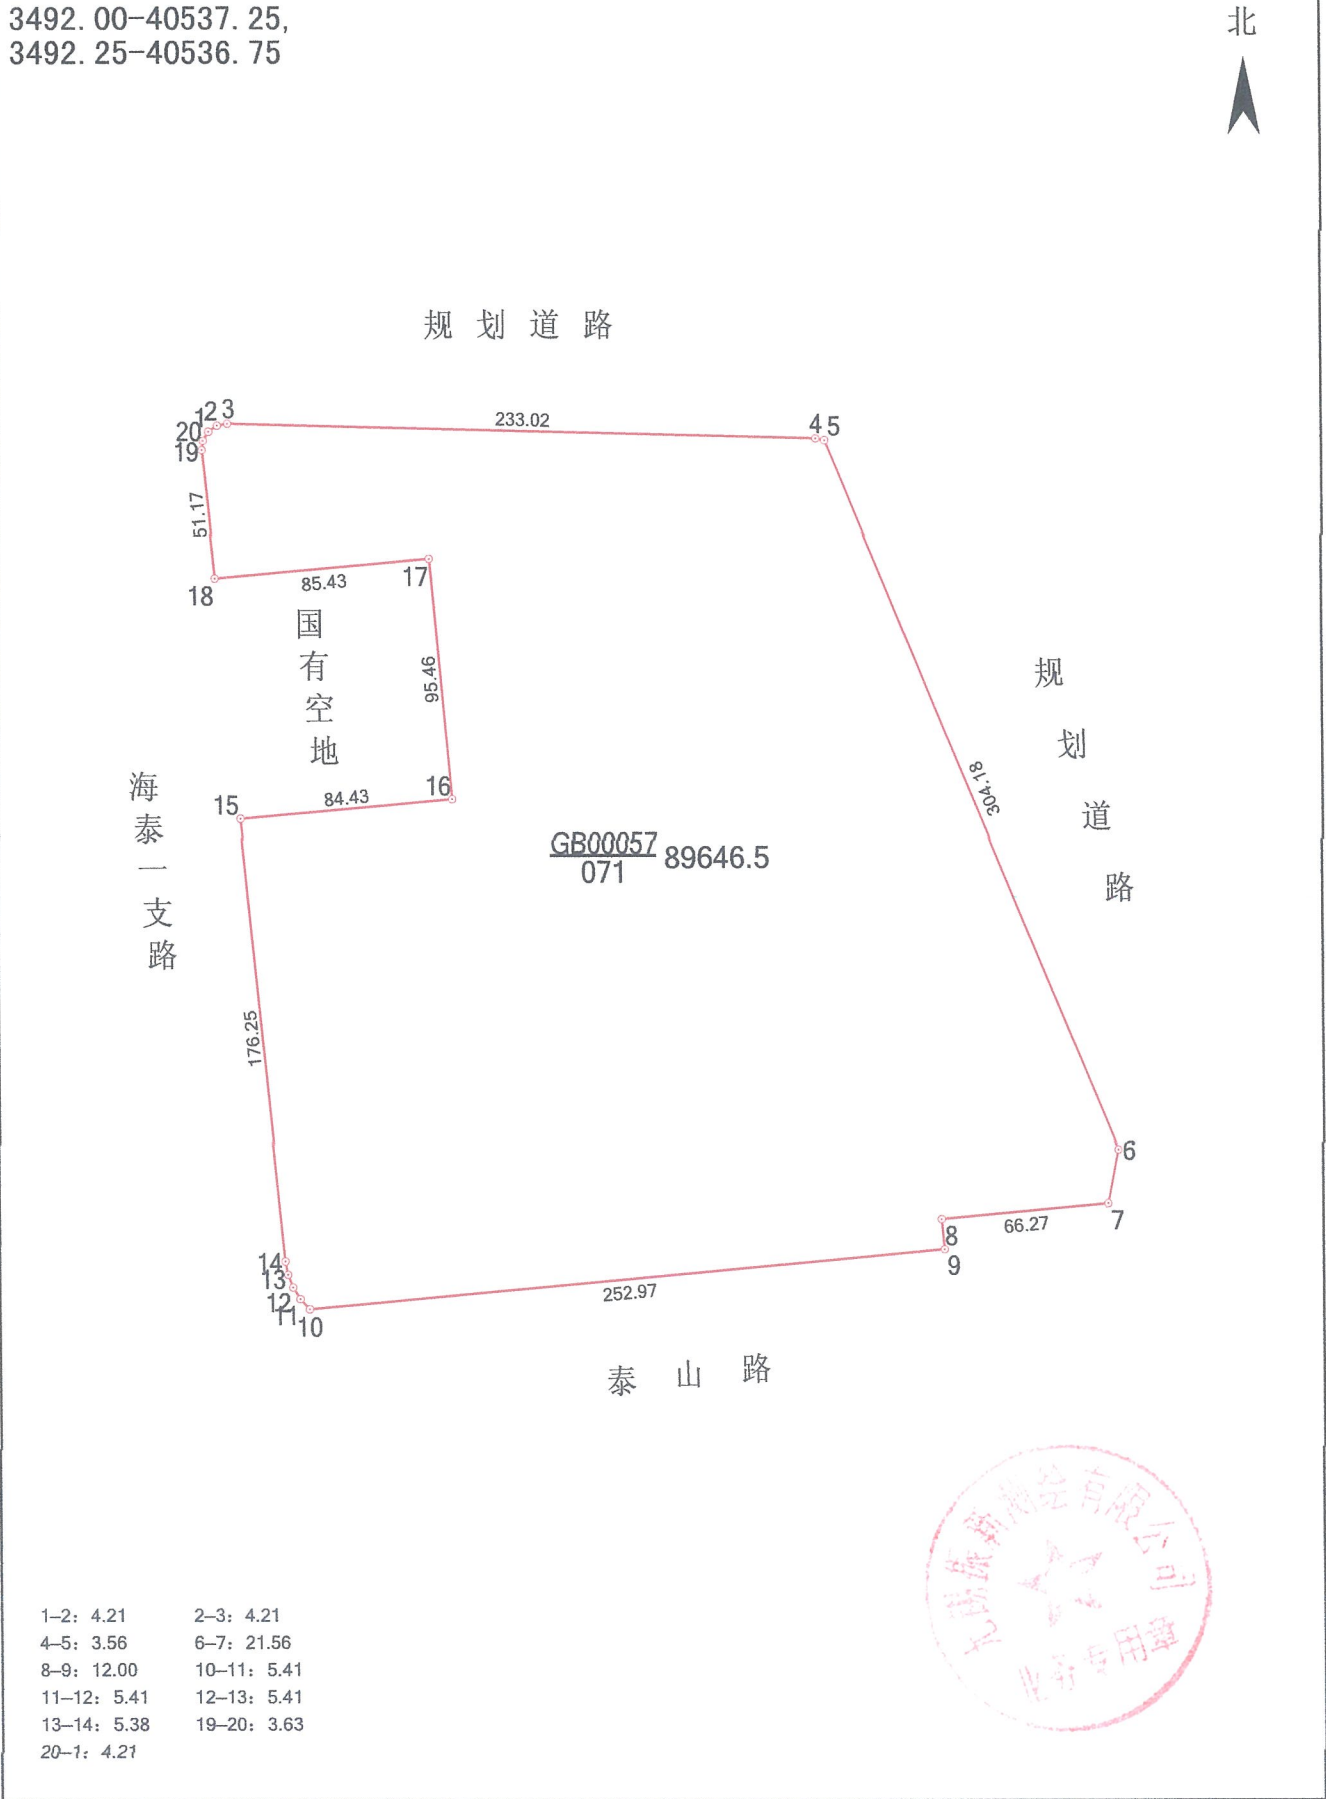

绘图员: 吴景宇

1:3000
审核员: 常鹏

2020年6月9日

界址点成果表

宗地号 320292003184GB00057

宗地面积 (平方米) 89646.5

界址点坐标

顺序号	点号	坐标		边长 (m)	备注
		X (m)	Y (m)		
1	1	3492490.406	40536983.785	4.21	
2	2	3492492.818	40536987.236	4.21	
3	3	3492493.595	40536991.375	233.02	
4	4	3492487.440	40537224.310	3.56	
5	5	3492486.713	40537227.797	304.18	
6	6	3492205.465	40537343.663	21.56	
7	7	3492184.309	40537339.503	66.27	
8	8	3492178.201	40537273.511	12.00	
9	9	3492166.252	40537274.617	252.97	
10	10	3492142.938	40537022.721	5.41	
11	11	3492146.962	40537019.107	5.41	
12	12	3492151.569	40537016.274	5.41	
13	13	3492156.611	40537014.315	5.38	
14	14	3492161.895	40537013.299	176.25	
15	15	3492337.282	40536995.875	84.43	
16	16	3492344.863	40537079.965	95.46	
17	17	3492439.936	40537071.393	85.43	
18	18	3492432.265	40536986.311	51.17	
19	19	3492483.181	40536981.230	3.63	
20	20	3492486.786	40536981.632	4.21	
21	1	3492490.406	40536983.785		