


宗 地 图

XDG-2021-15号地块

单位: m · m²

3482. 25-40542. 00,
3482. 25-40542. 25,
3482. 50-40542. 00

320292002134GB00003

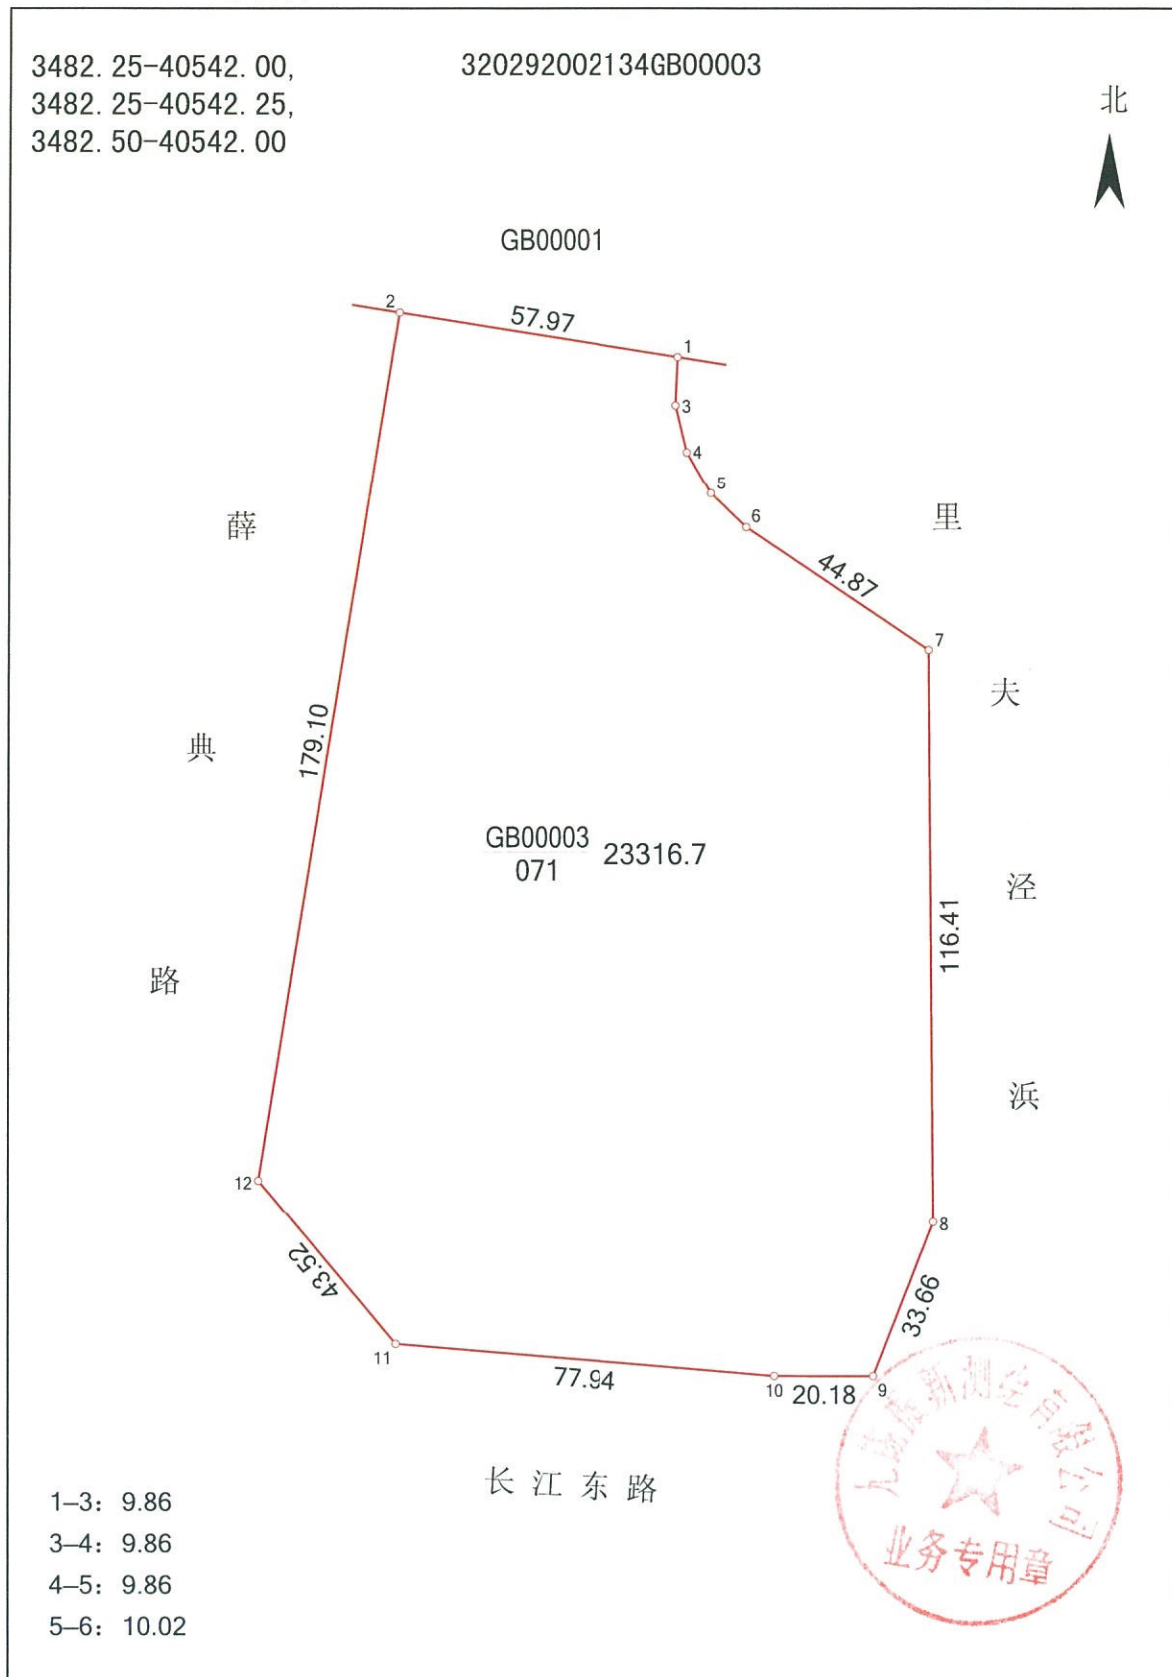

1-3: 9.86
3-4: 9.86
4-5: 9.86
5-6: 10.02

长江东路

绘图员: 吴景宇

1:1500
审核员: 常鹏

2021年3月8日

界址点成果表

宗地号 320292002134GB00003

宗地面积 (平方米) 23316.7

界址点坐标

顺序号	点号	坐 标		边 长 (m)	备 注
		X (m)	Y (m)		
1	2	3482603.102	40542205.351	57.97	
2	1	3482594.015	40542262.600	9.86	
3	3	3482584.166	40542262.180	9.86	
4	4	3482574.591	40542264.524	9.86	
5	5	3482566.049	40542269.444	10.02	
6	6	3482559.114	40542276.672	44.87	
7	7	3482534.105	40542313.928	116.41	
8	8	3482417.701	40542314.853	33.66	
9	9	3482386.368	40542302.550	20.18	
10	10	3482386.412	40542282.367	77.94	
11	11	3482392.948	40542204.702	43.52	
12	12	3482426.303	40542176.747	179.10	
13	2	3482603.102	40542205.351		