


XDG-2021-14号

# 宗 地 图

单位: m · m<sup>2</sup>

3492. 50-40537. 75,  
3492. 50-40538. 00,  
3492. 75-40537. 75

320292003181GB00030

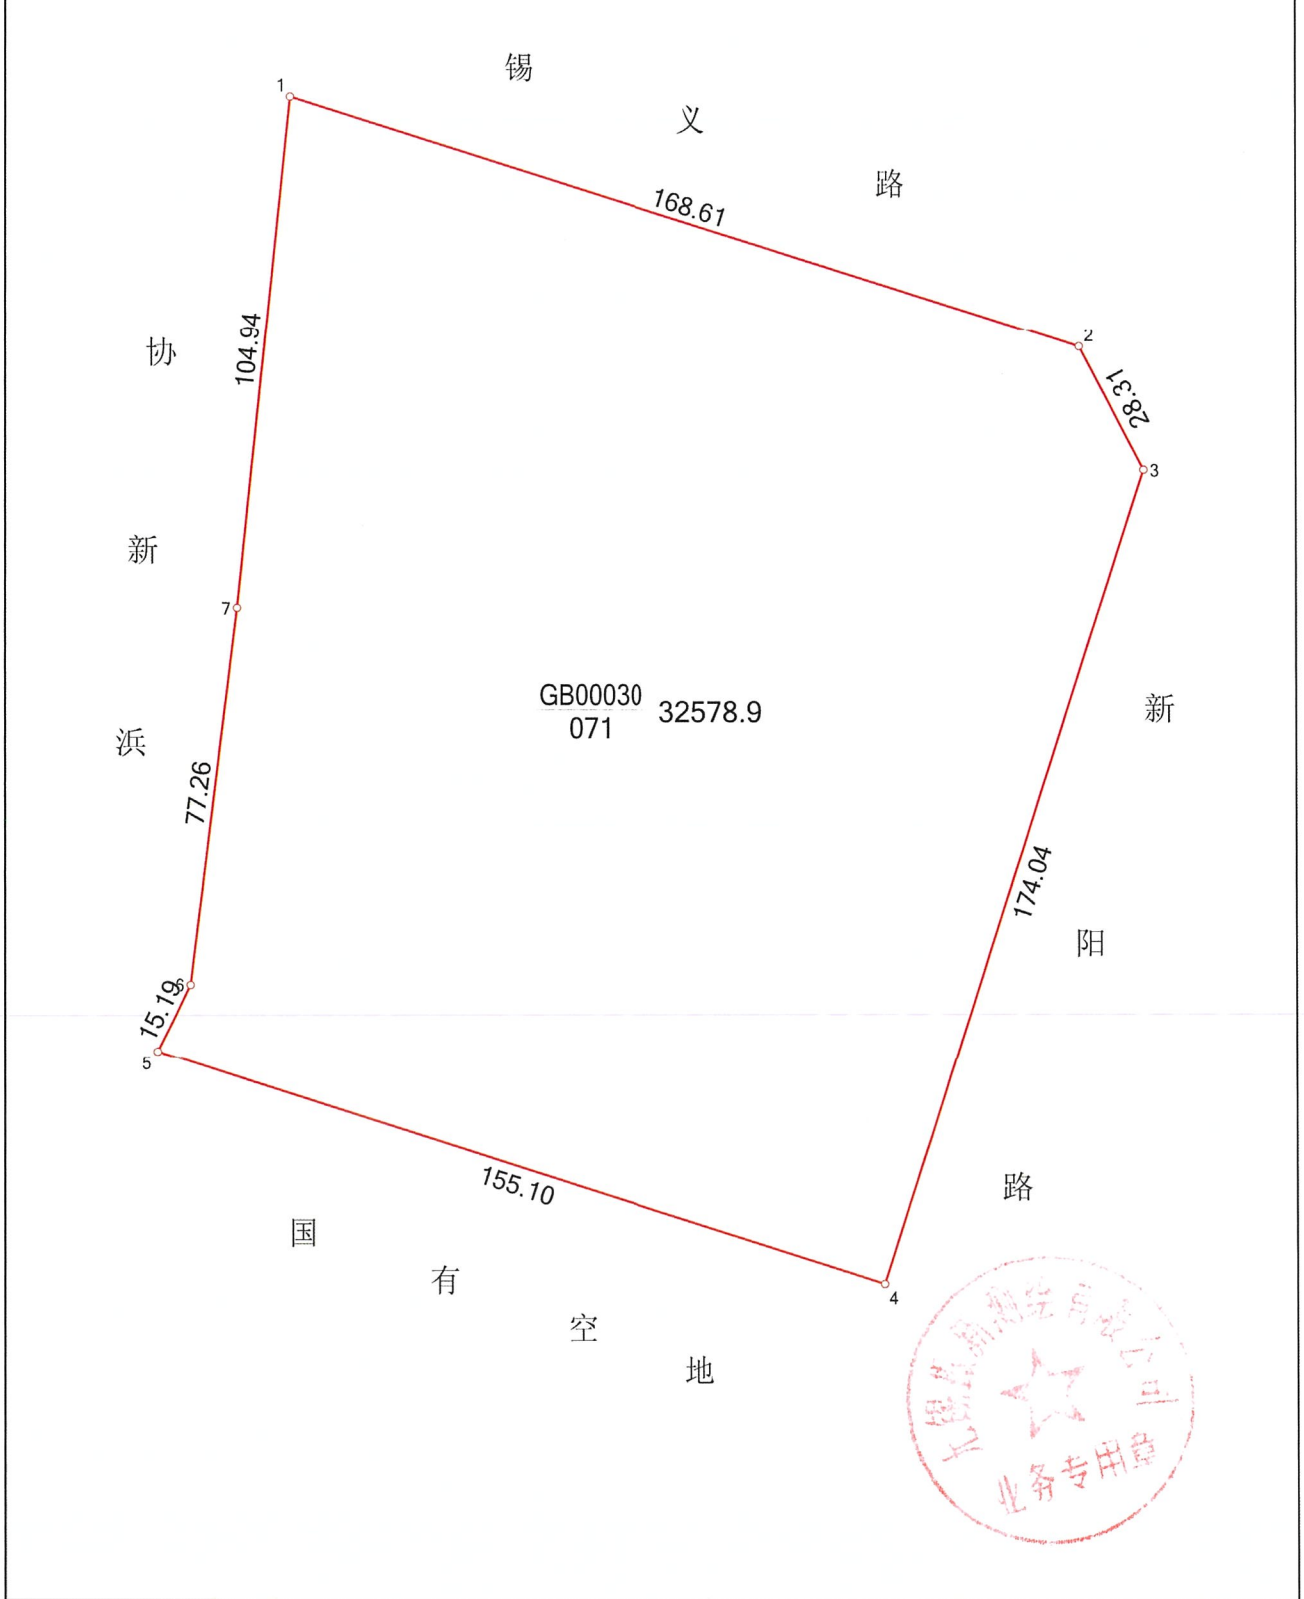

绘图员: 吴景宇

1:1500  
审核员: 常鹏

2021年3月8日

## 界址点成果表

宗地号 320292003181GB00030

宗地面积 (平方米) 32578.9

### 界址点坐标

顺序号	点号	坐标		边长 (m)	备注
		X (m)	Y (m)		
1	1	3492937.207	40538022.869	168.61	
2	2	3492886.252	40538183.598	28.31	
3	3	3492861.102	40538196.606	174.04	
4	4	3492695.314	40538143.655	155.10	
5	5	3492742.503	40537995.909	15.19	
6	6	3492756.144	40538002.594	77.26	
7	7	3492832.823	40538012.066	104.94	
8	1	3492937.207	40538022.869		